


USE FIGURED DIMENSIONS ONLY, DO NOT SCALE FROM THIS DRAWING.

ALL DIMENSIONS MUST BE CHECKED ON SITE AND ANY INCONSISTENCIES MUST BE REPORTED BACK TO THE ARCHITECT.

THIS DRAWING AND ANY DESIGNS INDICATED THEREON ARE THE COPYRIGHT OF 'OBITER ARCHITECTURE'. ALL RIGHTS ARE RESERVED. NO PART OF THIS WORK MAY BE PRODUCED WITHOUT PRIOR PERMISSION IN WRITING FROM 'OBITER ARCHITECTURE' ARCHITECTS.

PLANNING STAGE DRAWINGS SHOULD NOT BE USED FOR CONSTRUCTION.

REV.	TITLE	DATE

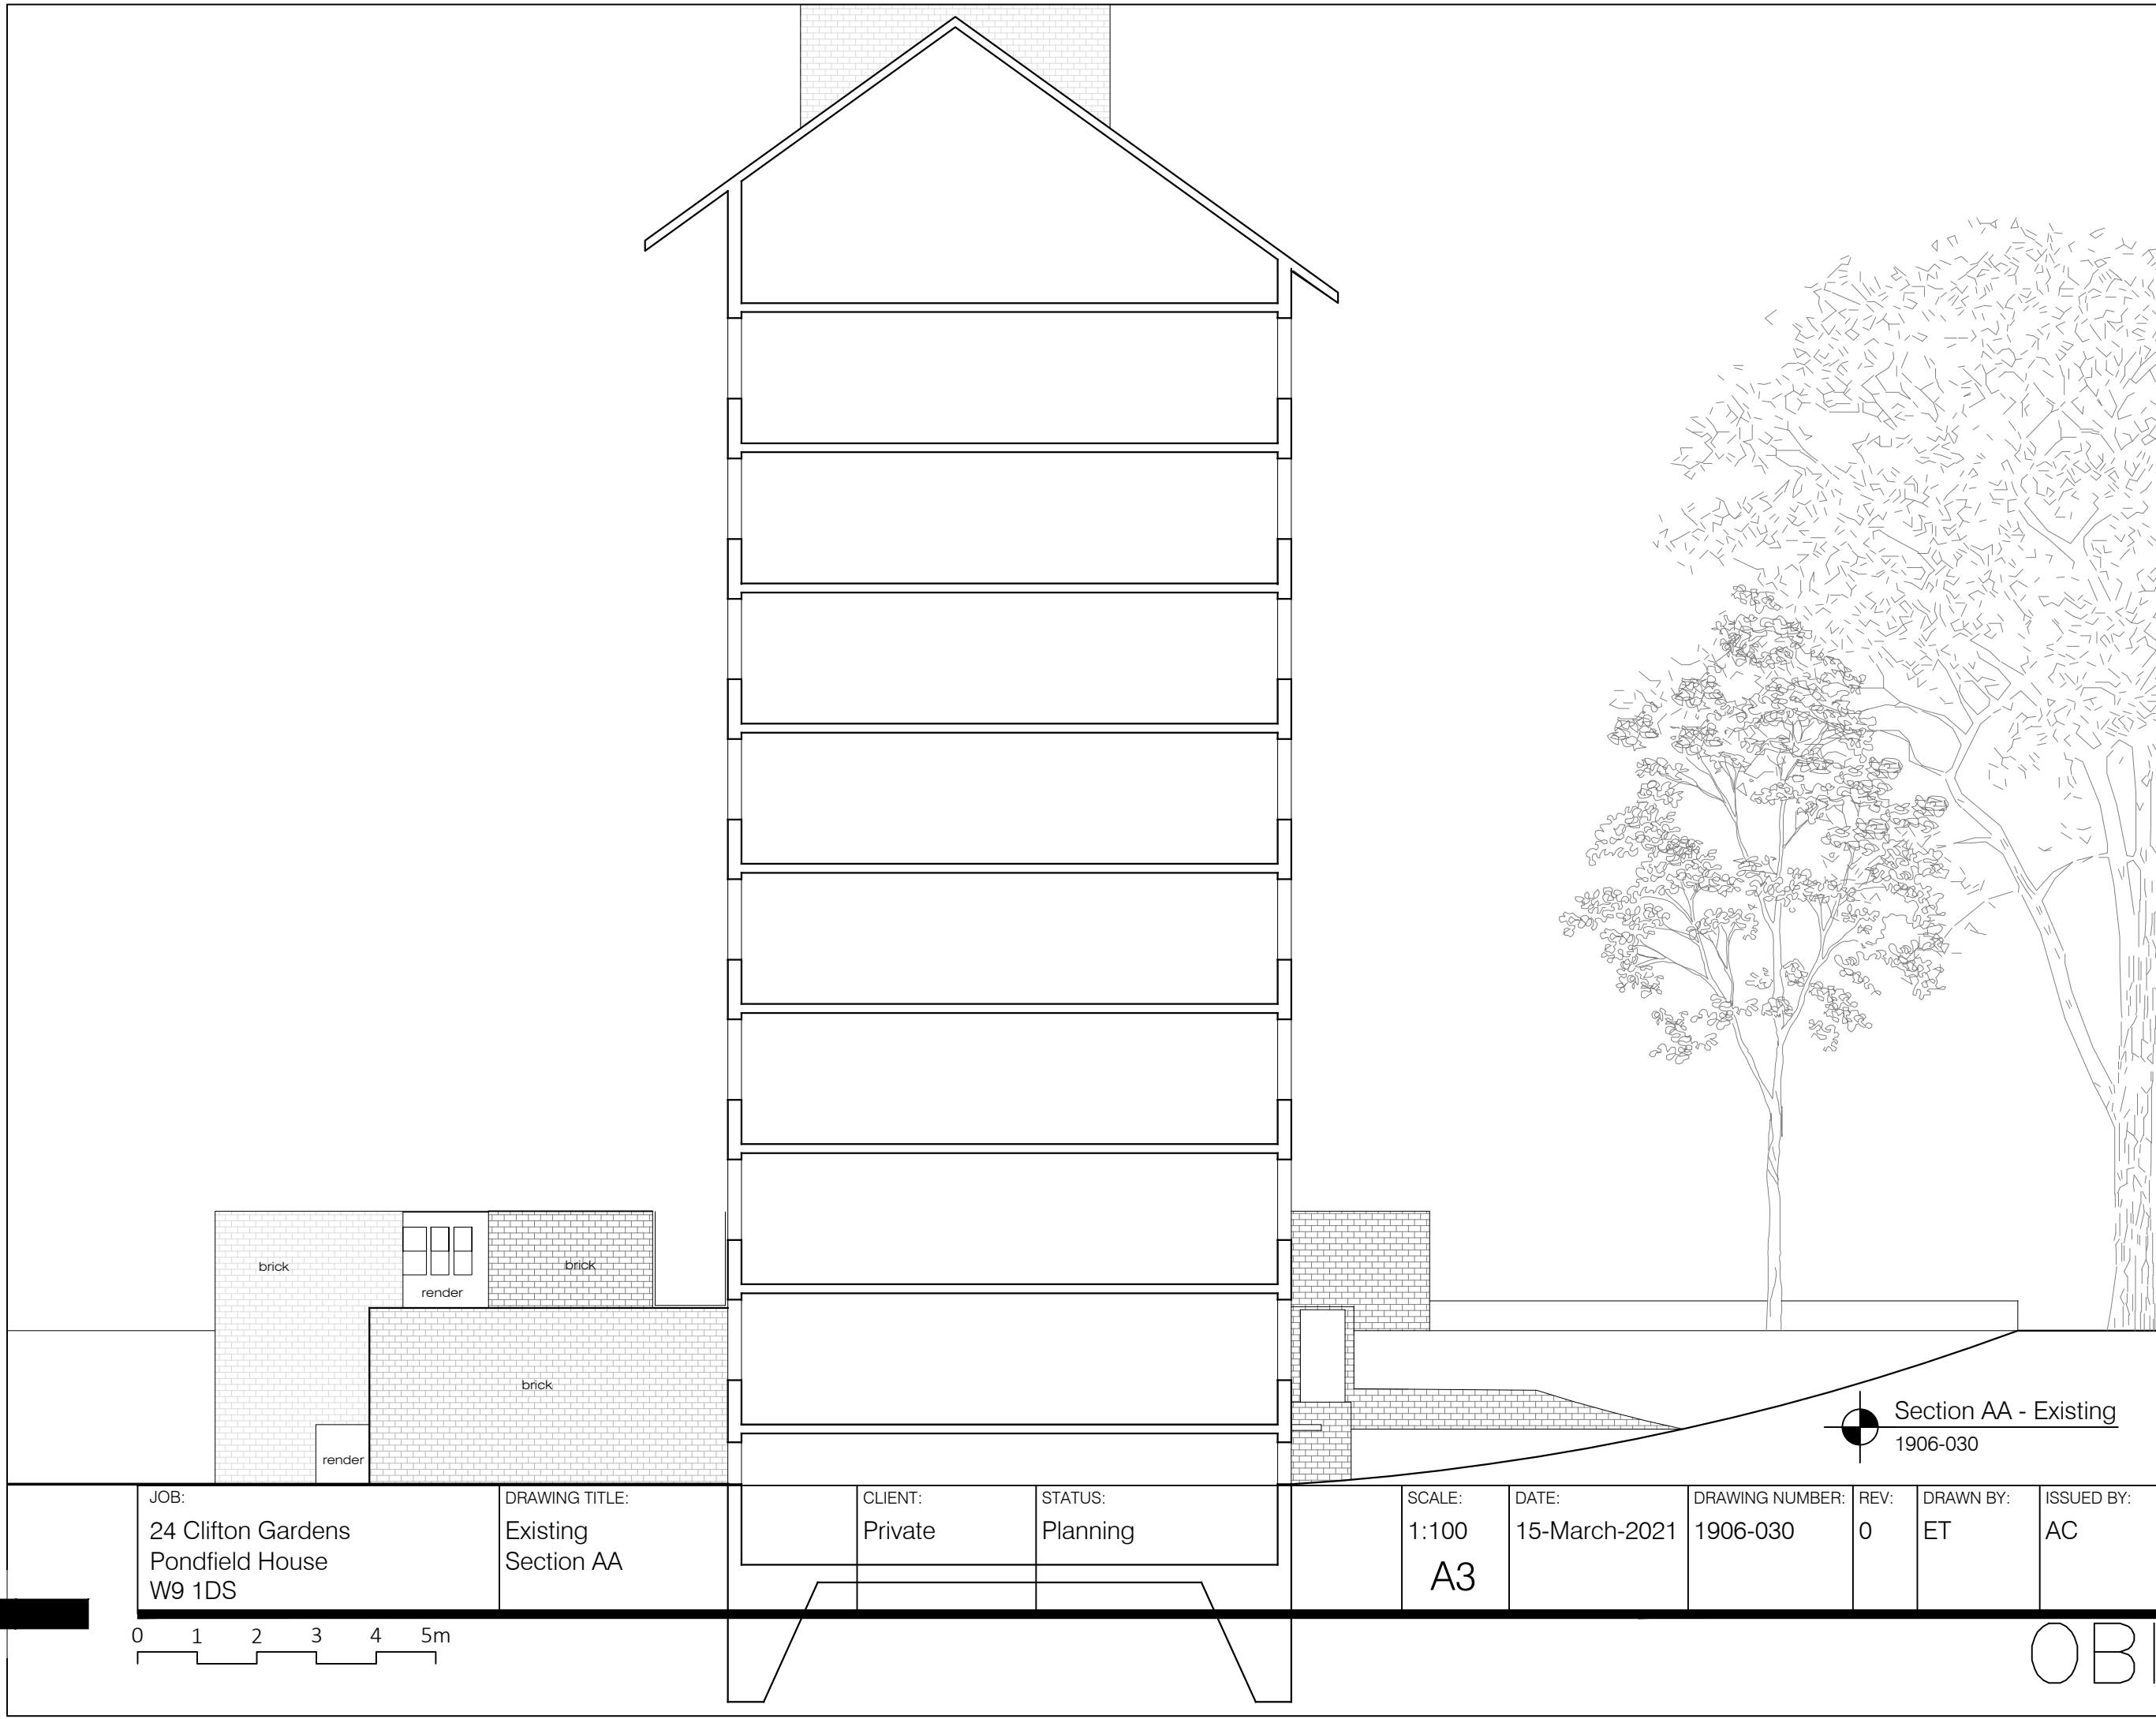

JOB:  
24 Clifton Gardens  
Pondfield House  
W9 1DS

DRAWING TITLE:  
Existing  
Section AA

CLIENT:  
Private

STATUS:  
Planning

SCALE:  
1:100  
A3

DATE:  
15-March-2021

DRAWING NUMBER:  
1906-030

REV:  
0

DRAWN BY:  
ET

ISSUED BY:  
AC

32 TEXRYTE HOUSE  
SOUTHGATE ROAD  
N1 3GN LONDON  
0044(0)20 7293 4569  
info@obiterarchitecture.com

