


USE FIGURED DIMENSIONS ONLY, DO NOT SCALE FROM THIS DRAWING.

ALL DIMENSIONS MUST BE CHECKED ON SITE AND ANY INCONSISTENCIES MUST BE REPORTED BACK TO THE ARCHITECT.


THIS DRAWING AND ANY DESIGNS INDICATED THEREON ARE THE COPYRIGHT OF 'OBITER ARCHITECTURE'. ALL RIGHTS ARE RESERVED. NO PART OF THIS WORK MAY BE PRODUCED WITHOUT PRIOR PERMISSION IN WRITING FROM 'OBITER ARCHITECTURE' ARCHITECTS.

PLANNING STAGE DRAWINGS SHOULD NOT BE USED FOR CONSTRUCTION.

REV.	TITLE	DATE

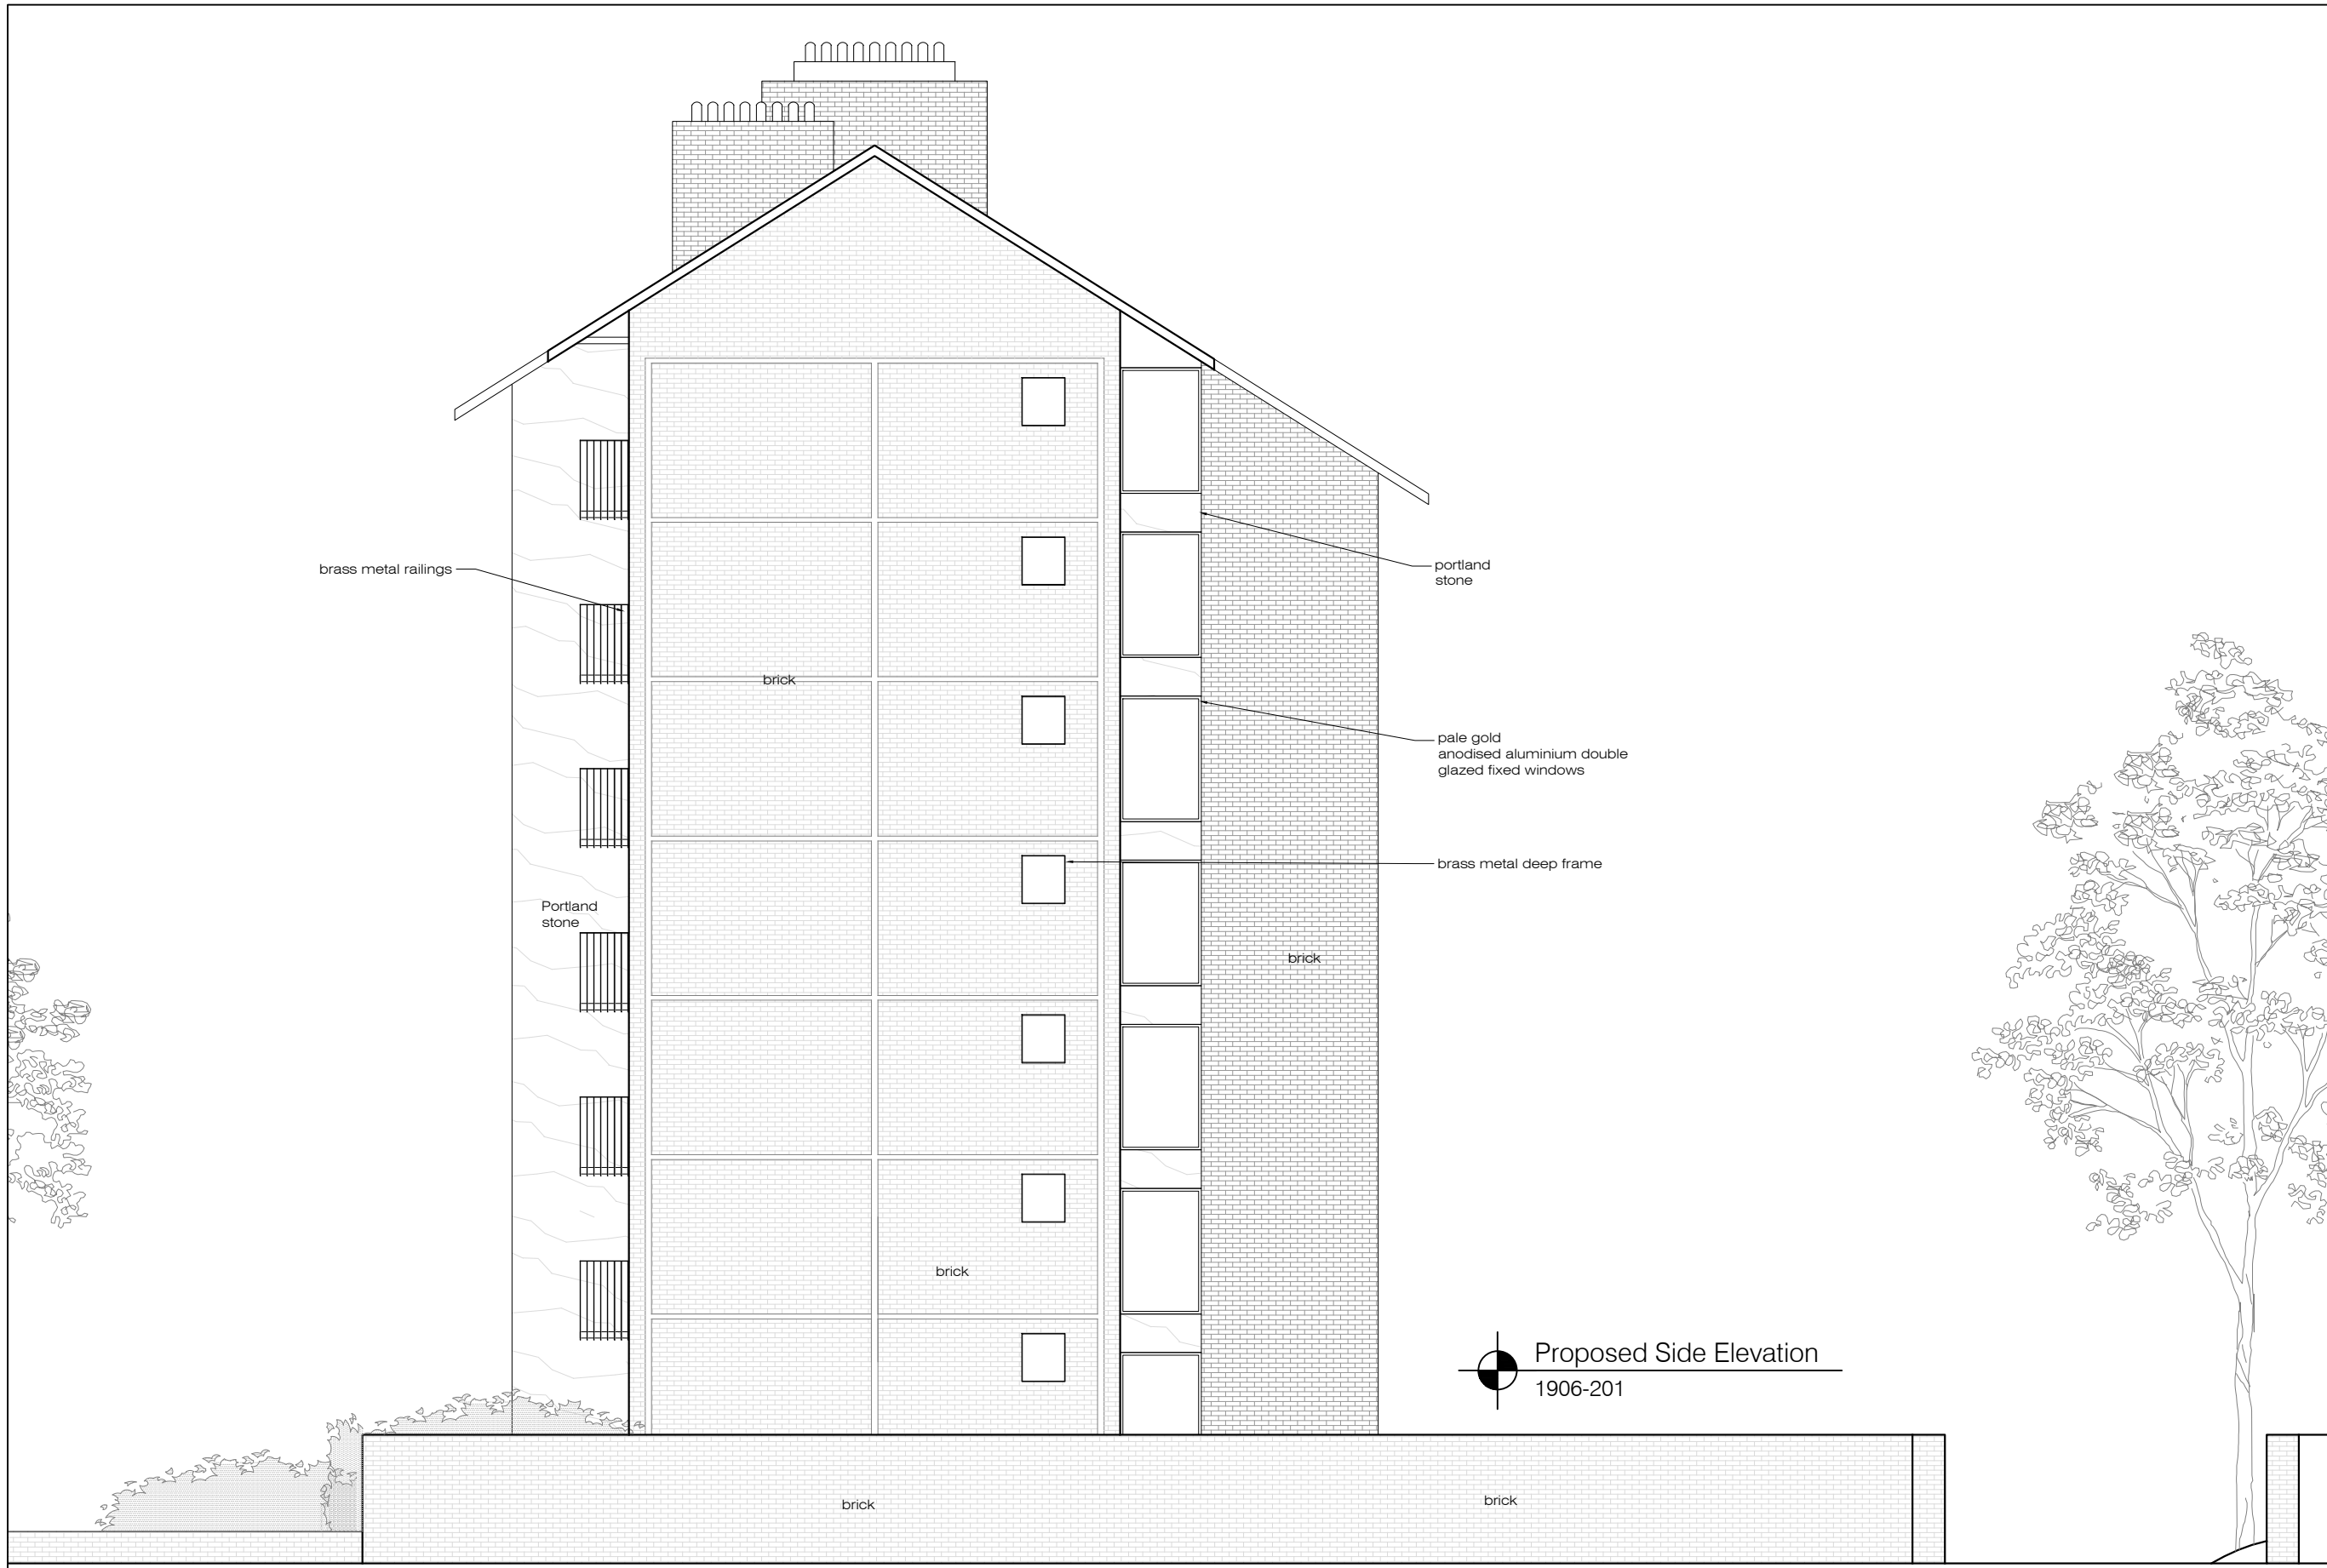

JOB: 24 Clifton Gardens Pondfield House W9 1DS	DRAWING TITLE: Proposed Side Elevation	CLIENT: Private	STATUS: Planning	SCALE: 1:100 A3	DATE: 15-March-2021	DRAWING NUMBER: 1906-201	REV: 0	DRAWN BY: ET	ISSUED BY: AC
---	--	--------------------	---------------------	------------------------------	------------------------	-----------------------------	-----------	-----------------	------------------

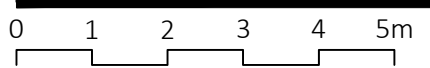

32 TEXRYTE HOUSE
SOUTHGATE ROAD
N1 3GN LONDON
0044(0)20 7293 4569
info@obiterarchitecture.com

OBITER