


© Copyright CHARLES BRICE LTD

This confidential drawing and the copyright is the property of Charles Brice Ltd and is neither to be copied in any way nor disclosed to any third party without the written consent of Charles Brice Ltd.

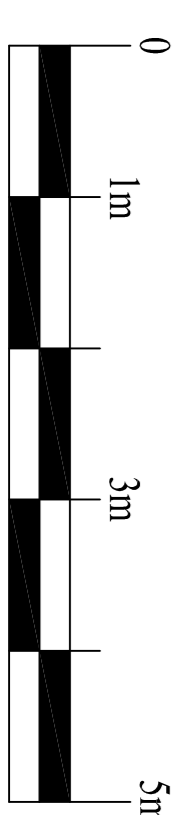

CHARLES BRICE LTD
3 HARCOURT STREET
LONDON W1K 4EY
Tel: 020 7291 1932
Email: office@charlesbrice.co.uk
www.charlesbrice.co.uk

Project	14 Queens Grove St. John's Wood London, NW8 6EL
Client	Mr & Mrs Nayar

Scale 1:50@A1 1:100@A3	Date July 2018	Drawn By RT
Job Number 904	Drawing Number DE.02	Revision *