



MASTER BEDROOM  
- LOBBY PLAN

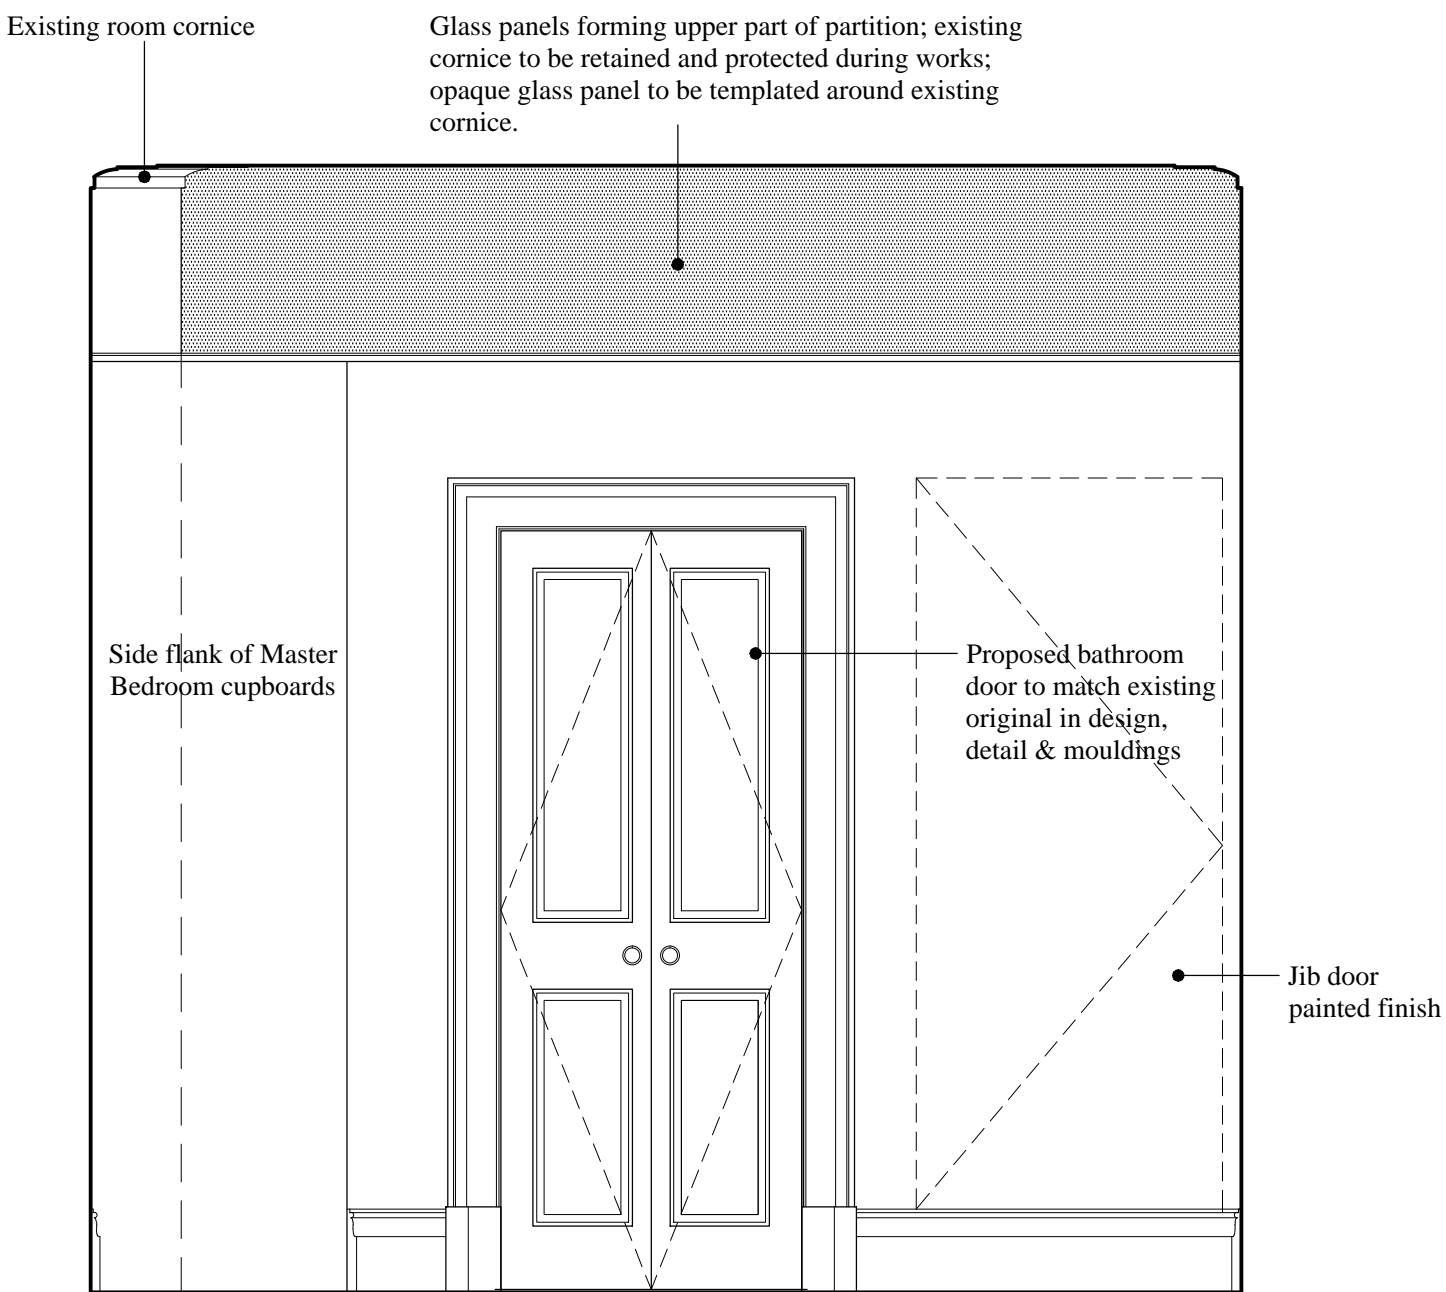

MASTER BEDROOM LOBBY  
- ELEVATION OF ENSUITE BATHROOM WALL

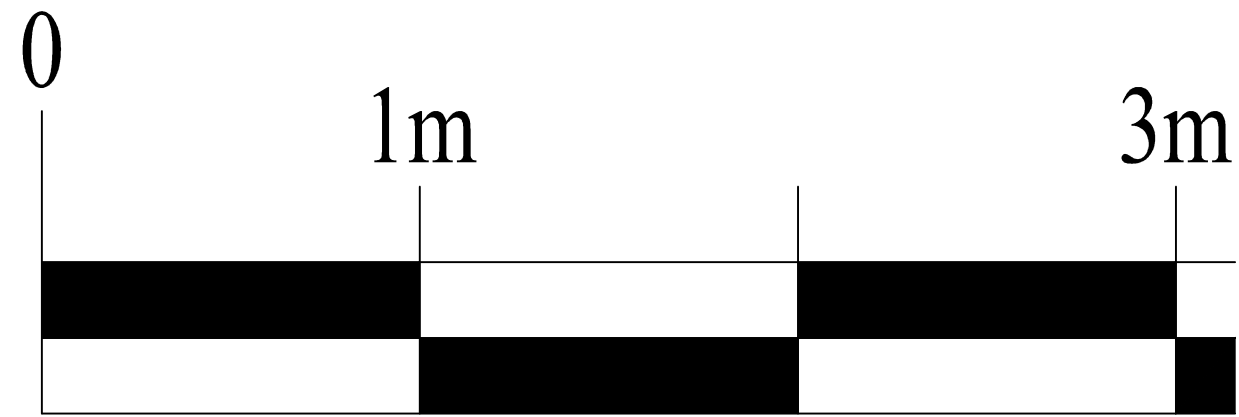

All dimensions to be checked onsite.  
DO NOT SCALE THIS DRAWING

NOTES

© Copyright CHARLES BRICE LTD

This confidential drawing and the copyright is the property of Charles Brice Ltd and is neither to be copied in any way nor disclosed to any third party without the written consent of Charles Brice Ltd.

A	utility cupboard added	24.09.21
REVISIONS		

**CHARLES BRICE LTD**  
3 HARCOURT STREET  
LONDON  
W1H 4EY  
Tel. 020 74911932  
Email: office@charlesbrice.co.uk  
www.charlesbrice.co.uk

Title Master Bedroom Ensuite Partition  
Detail - As Proposed

Project 14 Queen's Grove  
St John's Wood  
London NW8 6EL

Client Mr & Mrs Nayar

Scale 1:20 @ A3	Date Aug 2018	Drawn By db
Job Number 904	Drawing Number PL.13	Revision A