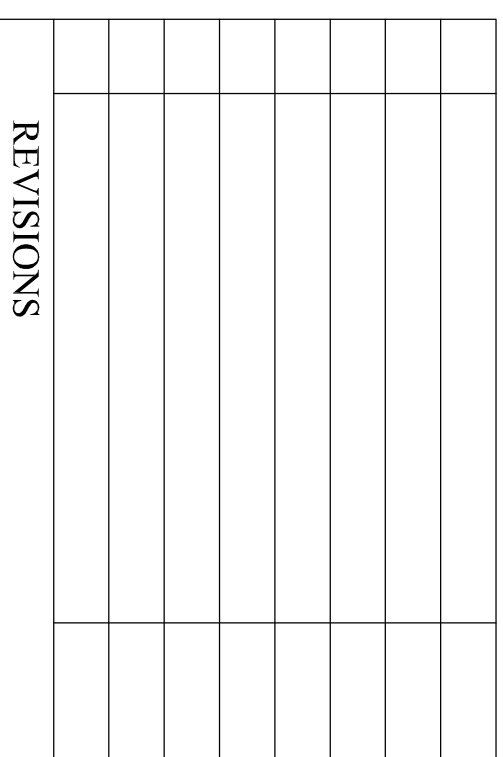
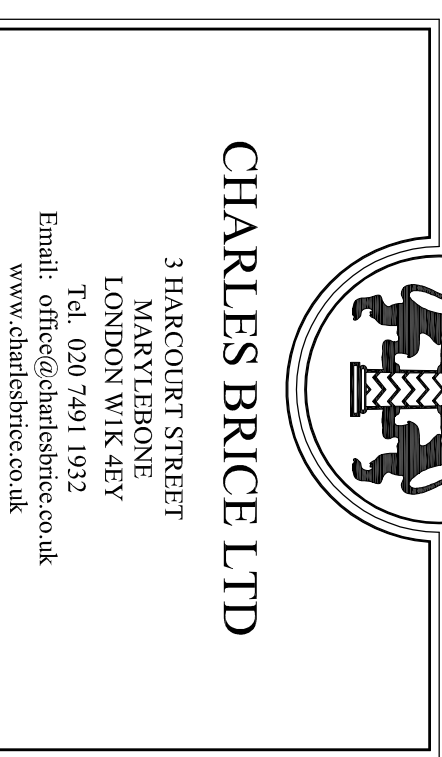


© Copyright CHARLES BRICE LTD

This confidential drawing and the copyright is the property of Charles Brice Ltd and is neither to be copied in any way nor disclosed to any third party without the written consent of Charles Brice Ltd.

© Copyright CHARLES BRICE LTD

This confidential drawing and the copyright is the property of Charles Brice Ltd and is neither to be copied in any way nor disclosed to any third party without the written consent of Charles Brice Ltd.

[illegible]

**CHARLES BRICE LTD**  
3 HARCOURT STREET  
MARLYBONE  
LONDON W1K 4EY  
Tel. 020 7491 1932  
Email: [office@charlesbrice.co.uk](mailto:office@charlesbrice.co.uk)  
[www.charlesbrice.co.uk](http://www.charlesbrice.co.uk)

Title  
**SECTION BB & DD  
- Demolition**

Project	14 Queens Grove St. John's Wood London, NW8 6EL
Client	Mr & Mrs Nayar

Scale 1:50 @A1 1:100 @A3	Date July 2018	Drawn By RT
Job Number 904	Drawing Number DE.06	Revision *

SECTION DD - DEMOLITION  
 SECTION 1:100@A3

SCALE 1:50@A1