


All dimensions to be checked onsite.
DO NOT SCALE THIS DRAWING

NOTES

© Copyright CHARLES BRICE LTD

This confidential drawing and the copyright is the property of Charles Brice Ltd and is neither to be copied in any way nor disclosed to any third party without the written consent of Charles Brice Ltd.

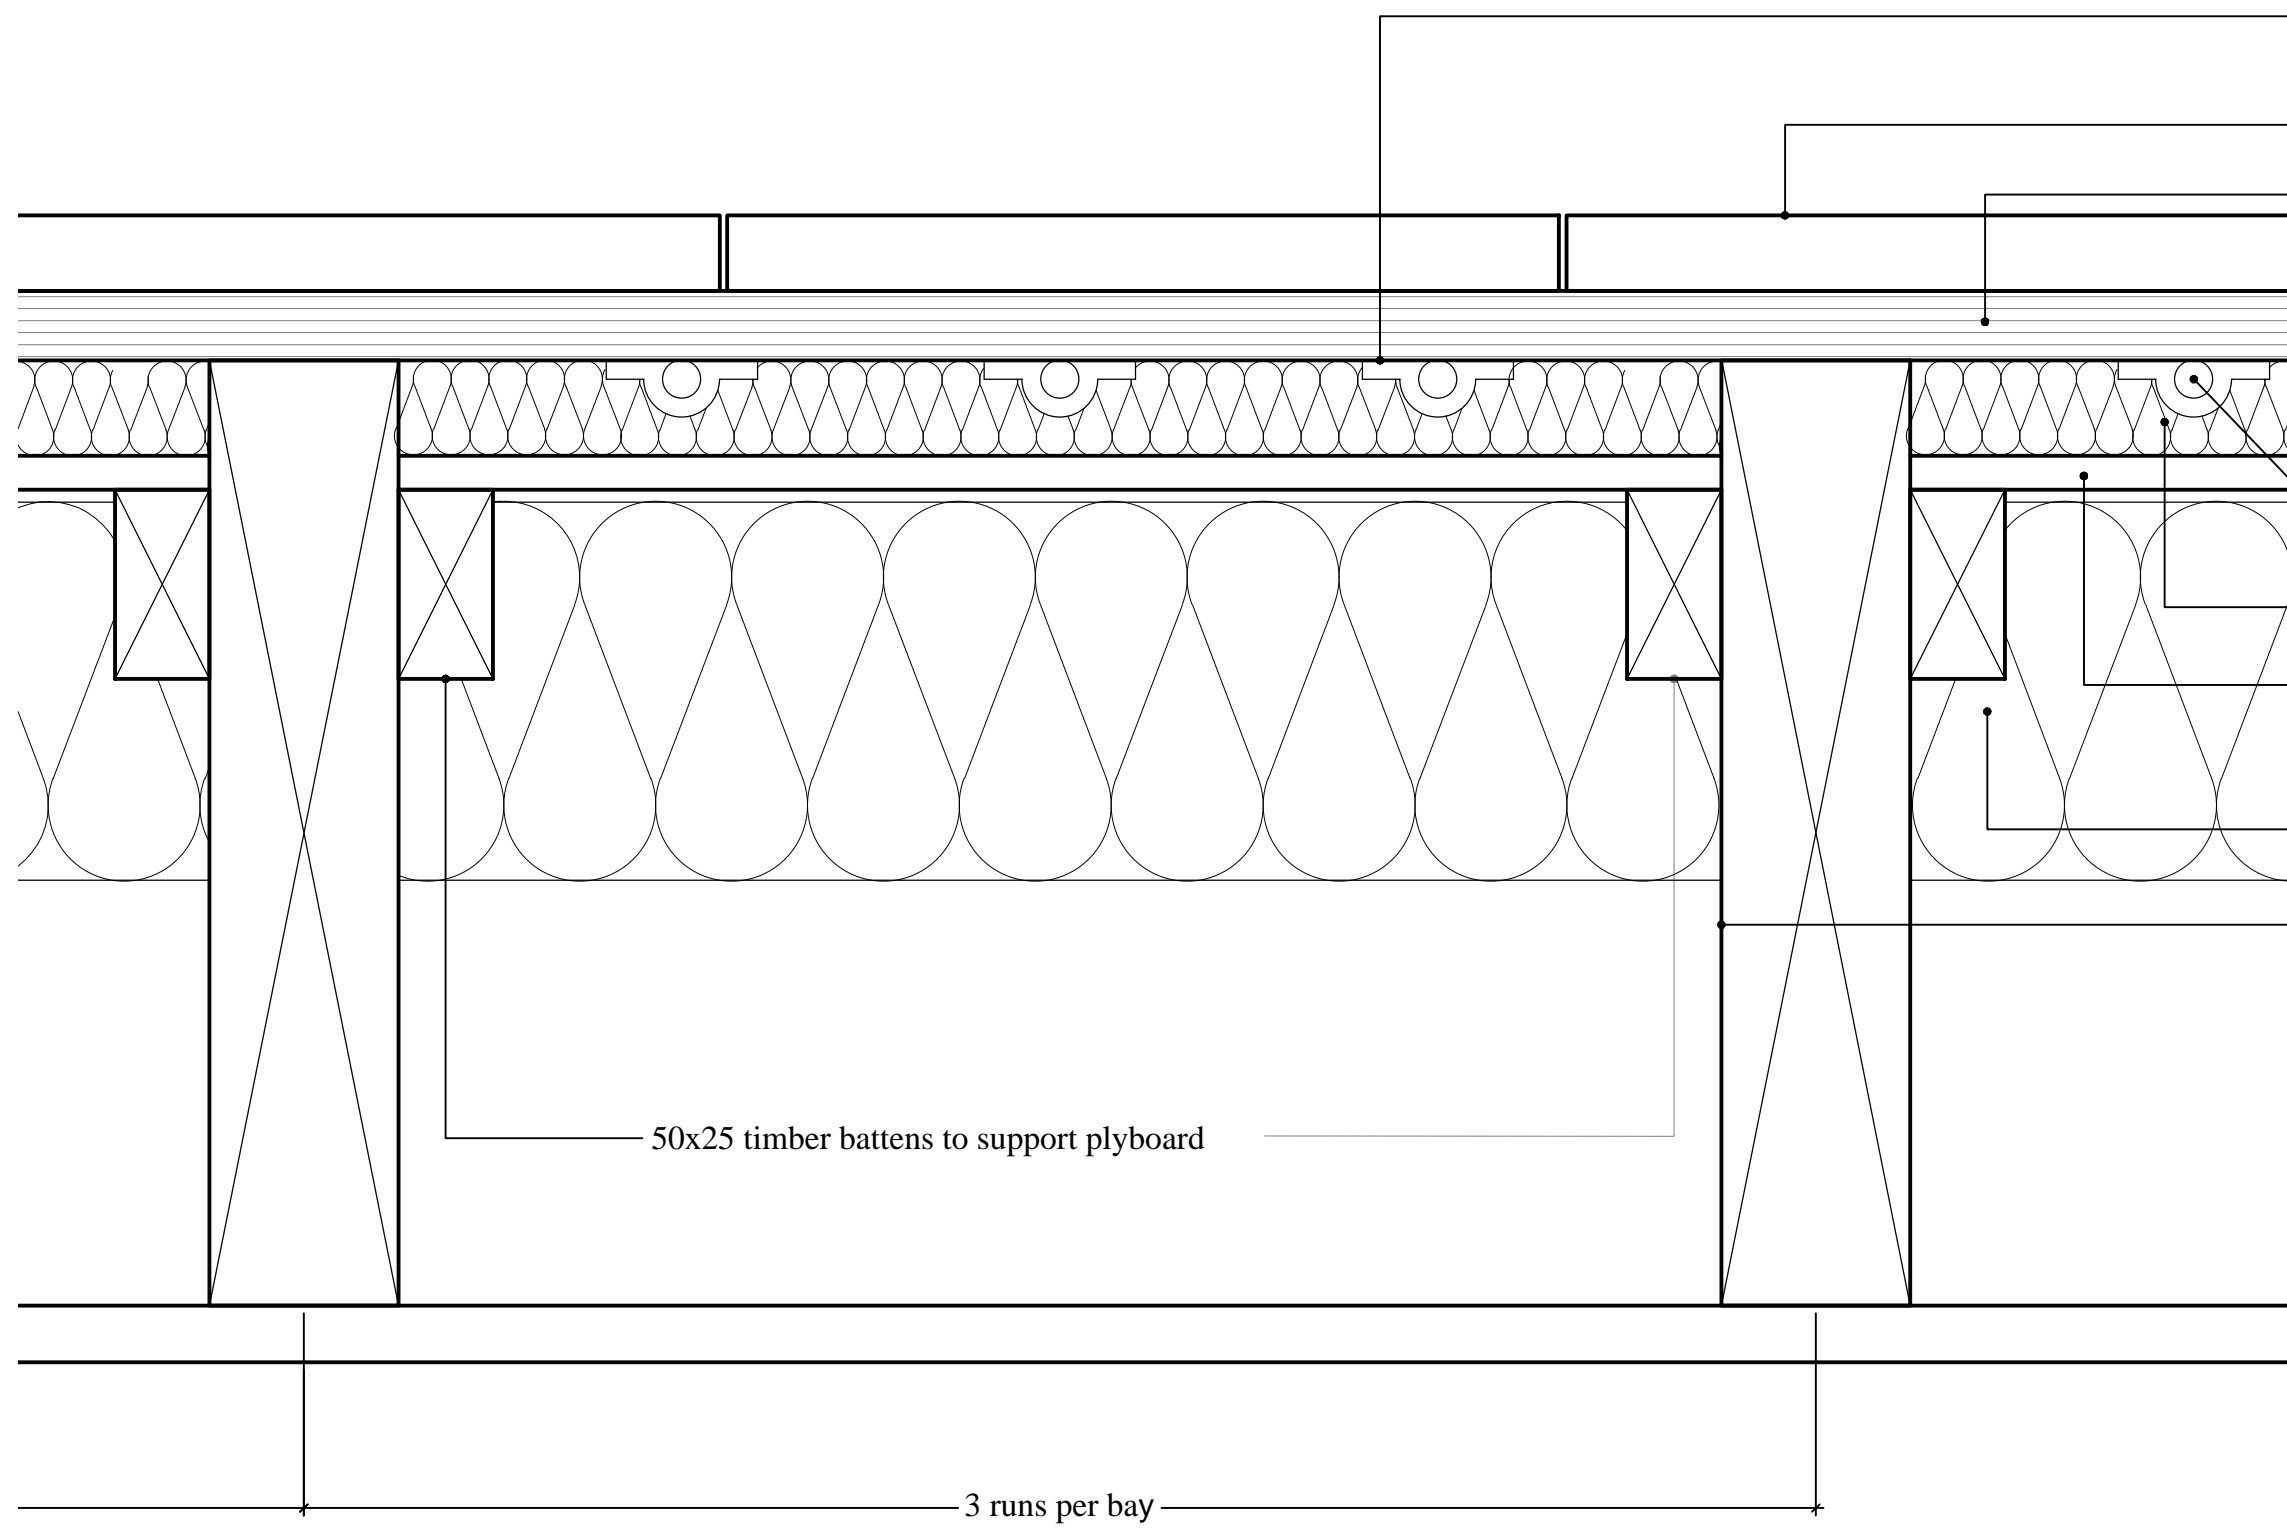


- Heat transfer plate
- Carpet/ Engineered wooden boards /Tiles
- Where original floorboards exist, these will be nailed to floor joists. These should be carefully removed, marked, stored and carefully reinstated following UFH installation. Any original floorboards that are damaged during these works are to be replaced with similar reclaimed floorboards.
- 14mm Fastflo tubing-DPJ14-14mm Fastflo by Nuheat
- Nu-heat Tripanel 25mm EHD polystyrene
- 9mm plywood support decking
- Floor Insulation as per UFH manufacturer's recommendations
- Existing floor joists

UNDERFLOOR HEATING DETAIL FOR TIMBER/ CARPET/ TILED FLOORS (USING DPJ14-14MM FASFLO SYSTEM BY NUHEAT OR SIMILAR)



A	Post Pre-Planning- UFH detail clarified	21/06/18
REVISIONS		



CHARLES BRICE LTD
3 HARCOURT STREET
LONDON
W1H 4EY
Tel. 020 74911932
Email: office@charlesbrice.co.uk
www.charlesbrice.co.uk

Title **Underfloor Heating Detail
- As Proposed**

Project **14 Queen's Grove
St John's Wood
London NW8 6EL**

Client **Mr & Mrs Nayar**

Scale 1:2 @ A3	Date Aug 2018	Drawn By RT
Job Number 904	Drawing Number PL.08	Revision A