
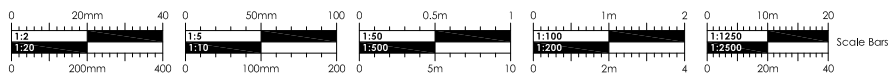


This drawing is copyright of CLARK & MASLIN Ltd and may not be copied or reproduced without permission. Figured dimensions are to be taken in preference to scaled dimensions. Large scale drawings to have preference to small scale drawings. Dimensions for fixed-in items are to be checked on site prior to manufacture.

REV	DETAIL OF REVISION	BY	DATE
-----	--------------------	----	------

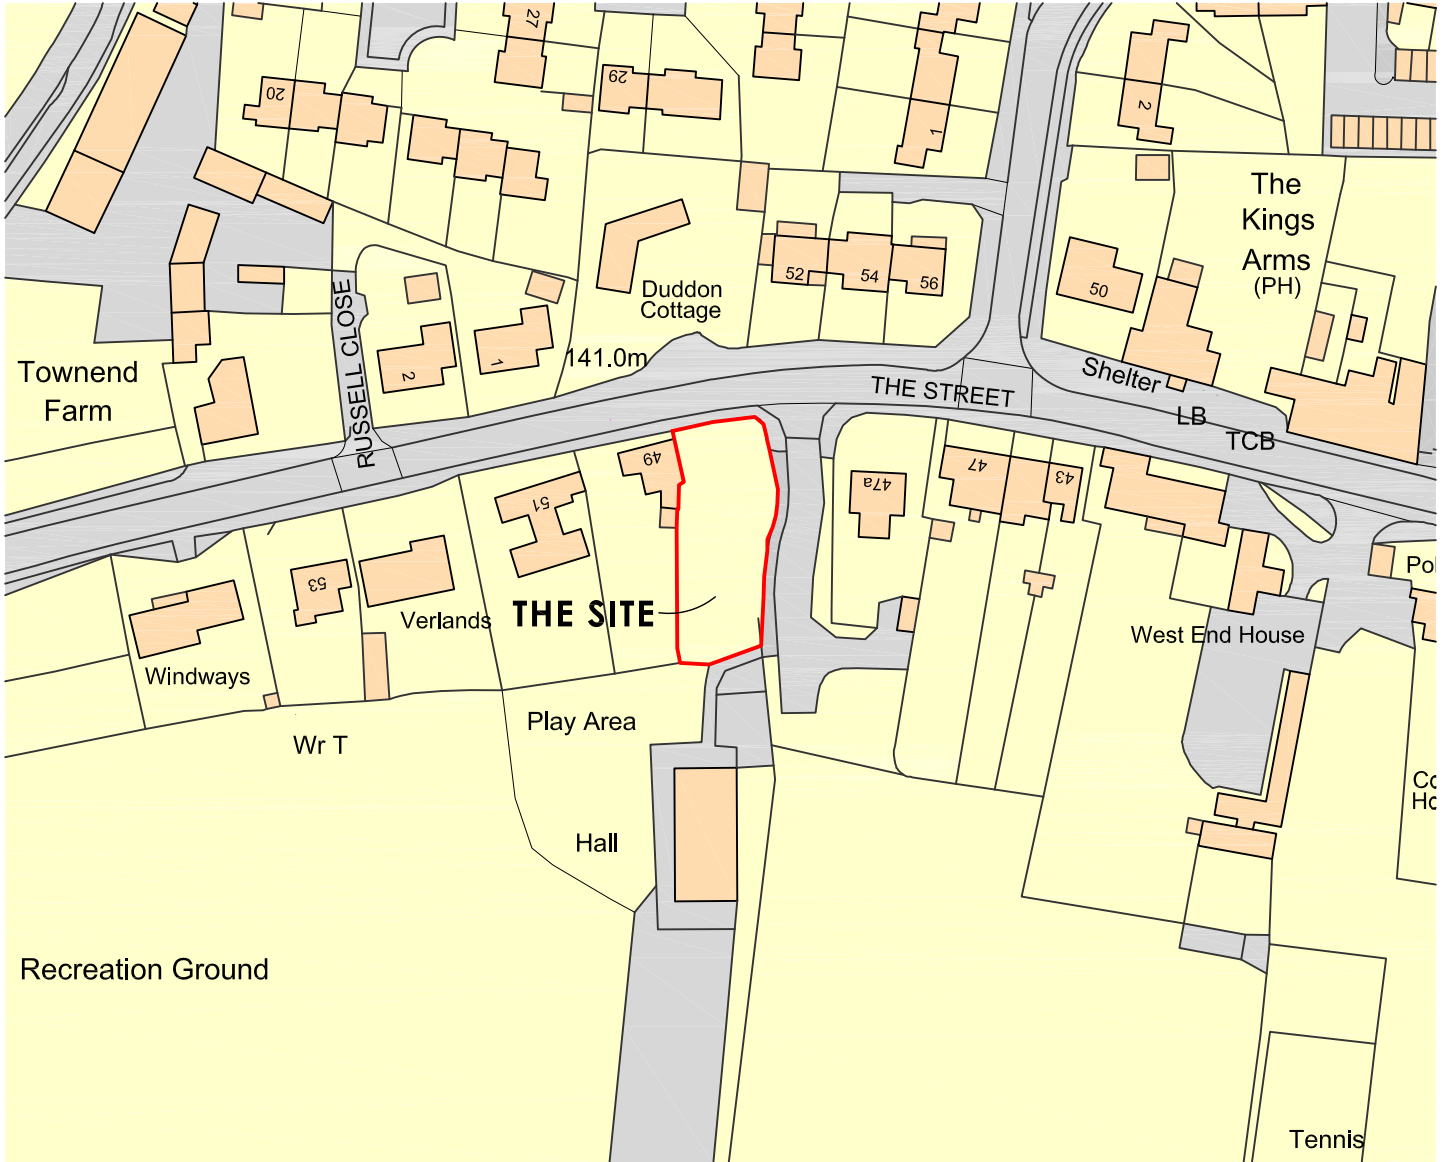

**CLARK & MASLIN**  
 Unit 5, Charlton Business Park  
 Crudwell Road, Malmesbury  
 Wiltshire, SN16 9RU  
 Telephone: 01666 822911  
**Planning Architecture Conservation**

Client MR & MRS G. FULFORD	Document Type <b>SURVEY DRAWING</b>
Project PROPOSED ANCILLARY ACCOMMODATION, GLENHOY HOUSE, 49A THE STREET, DIDMARTON, BADMINTON, GL9 1DS	Scale 1:1250
Description SITE LOCATION PLAN	PG Size A4
	Date OCT '21
	Drawn DN
	Drawing No <b>5242/01</b>
	Revision -