


**KEY:**

- Site boundary
- Other land owned by the applicant

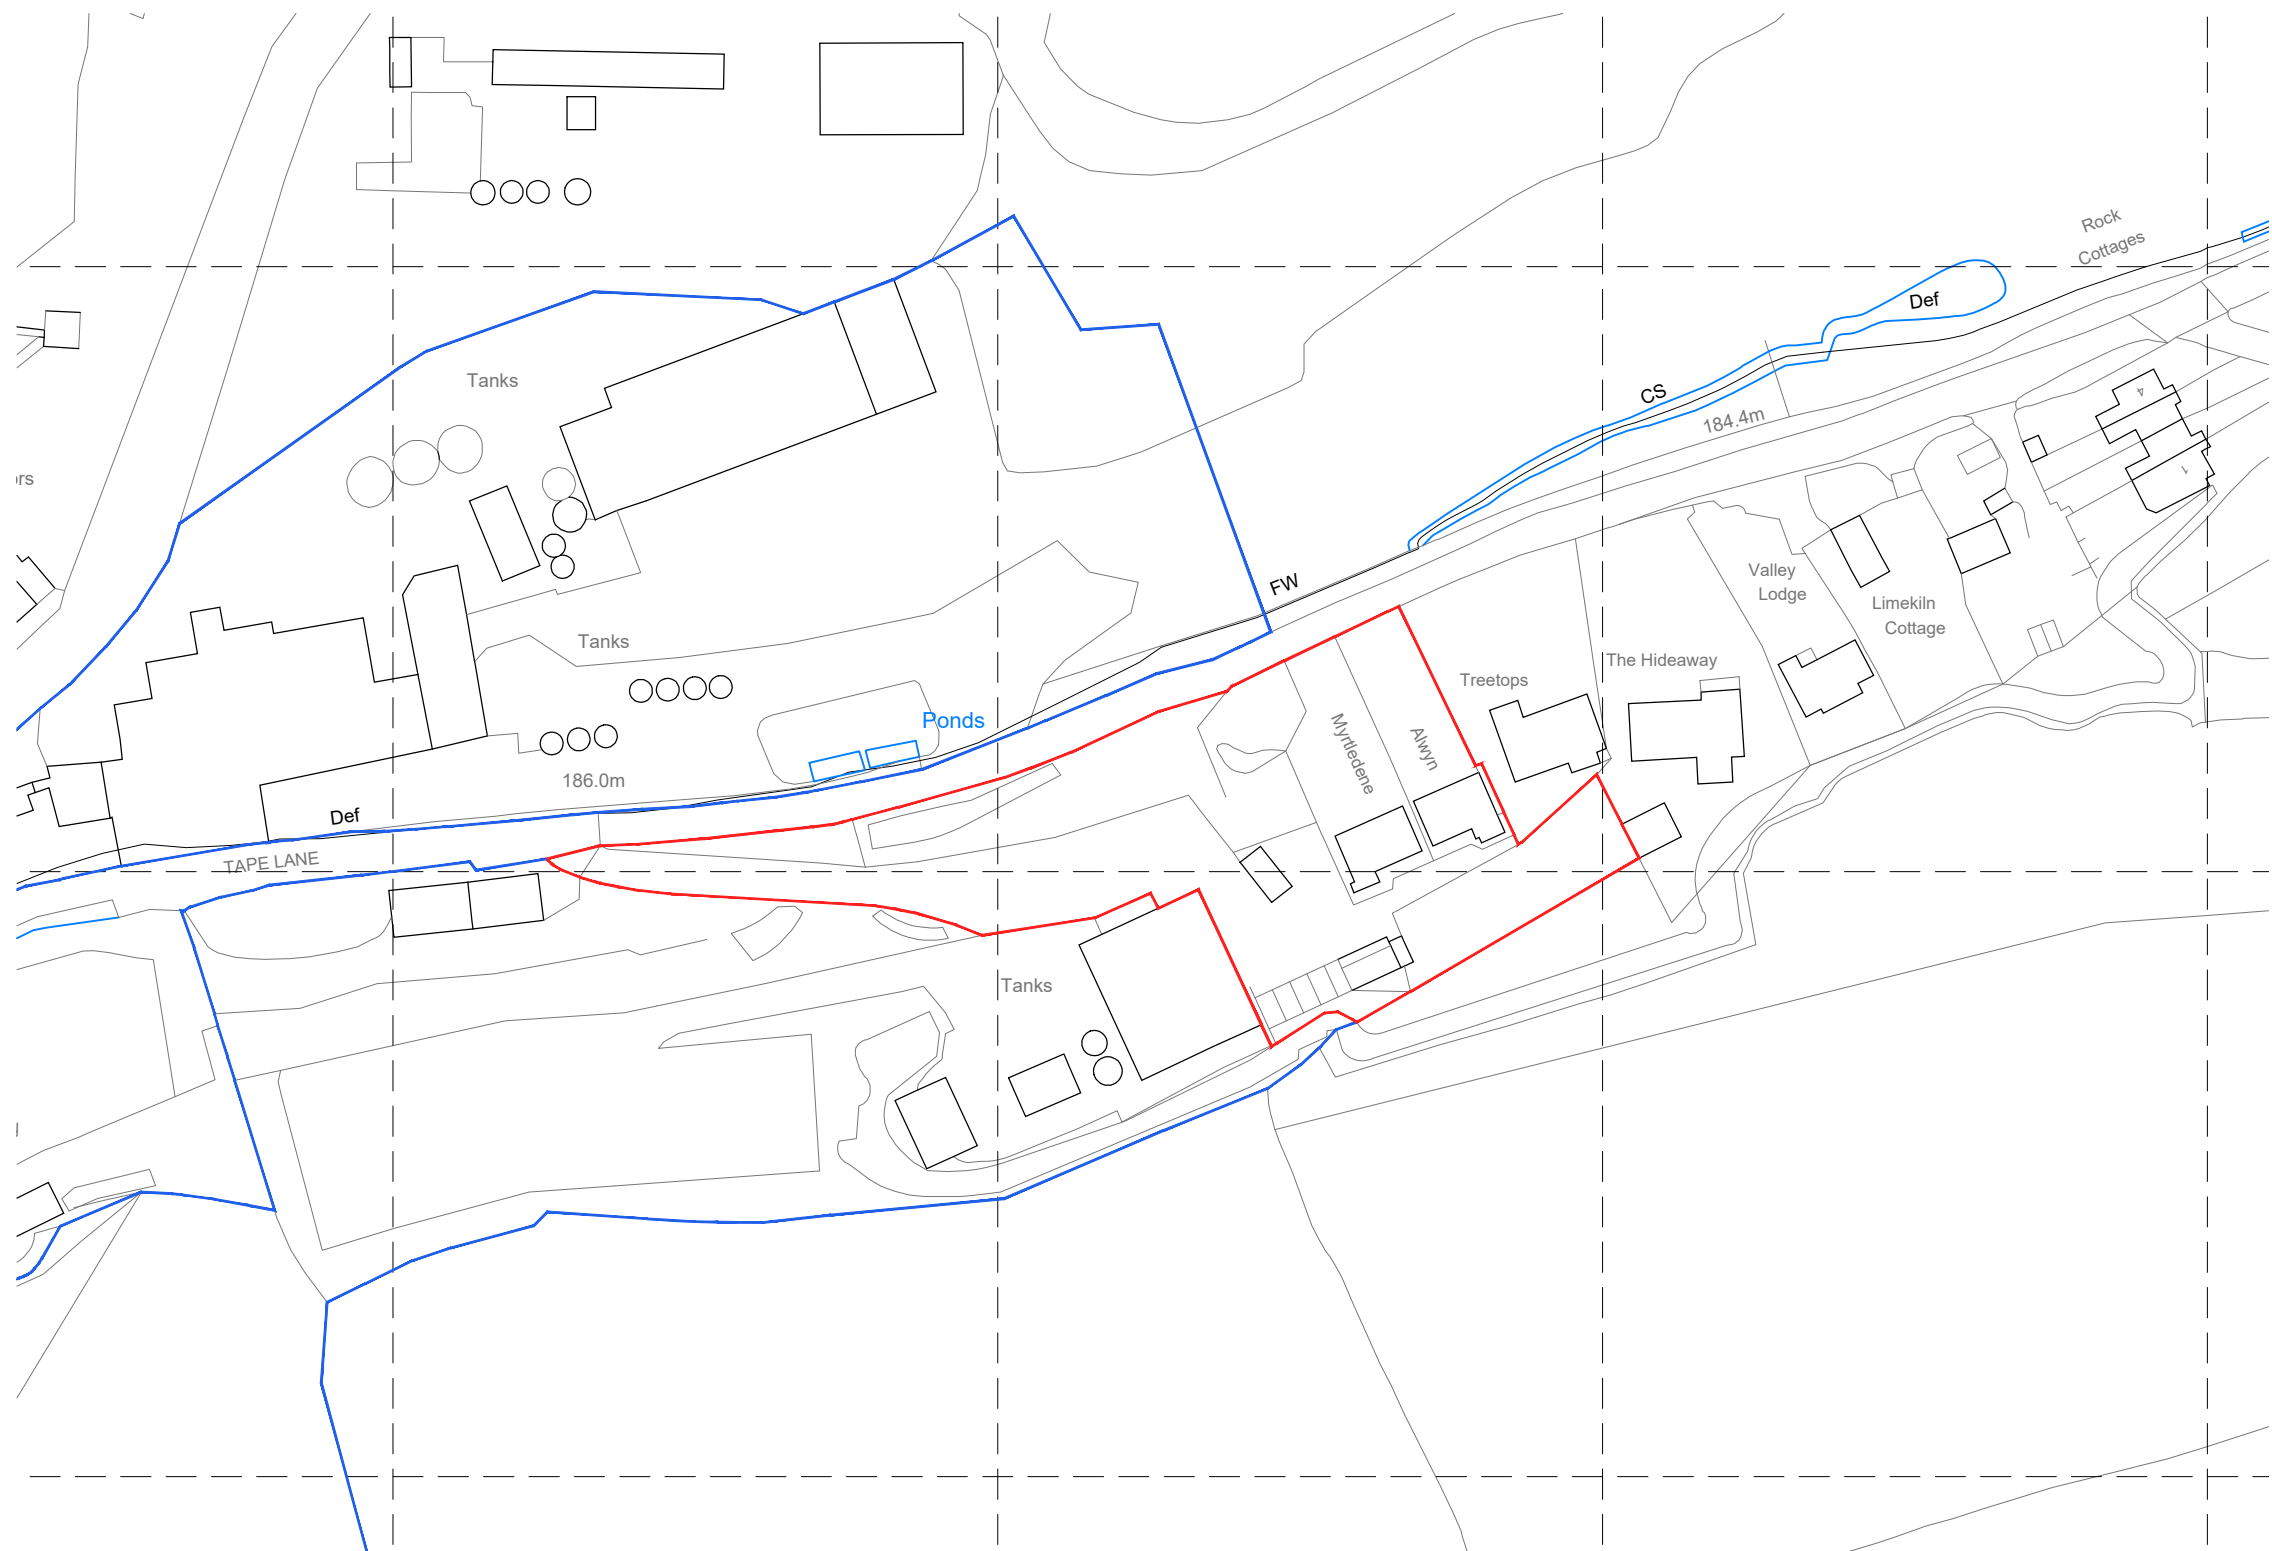

ALL DIMENSIONS TO BE CHECKED ON SITE



Party Wall Etc Act 1996  
 The works indicated on these drawings may be within the provisions of the Act. It is the building owner's responsibility to serve the requisite notice(s) to adjoining owners and otherwise comply with the Act.

Responsibility is not accepted for errors made by others scaling from this drawing. All discrepancies should be reported to Western Building Consultants

Copyright: 2018 Western Building Consultants. This document and the design are the copyright of Western Building Consultants. This drawing is not to be used or copied without written authorised consent



Drawing:  
 Site Location Plan

Project:  
 The Mill  
 Gurney Slade  
 BA3 4TE

Drawing No. : (3)001      Revision : -  
 Scale: 1:1250 @ A3      Job No : WES21/165  
 Drawn By: IM      Date : 30/06/2021



Western House  
 2 Rush Hill, Bath  
 BA2 2QH  
 01225 789 307  
 enquiries@westernbuildingconsultants.co.uk  
 www.westernbuildingconsultants.co.uk