


NOTES:

Moxon Architects Limited


This drawing is copyright. All rights reserved.
Do not scale from this drawing; work from figured dimensions only.

All structural openings to be measured on site prior to manufacture & building works.

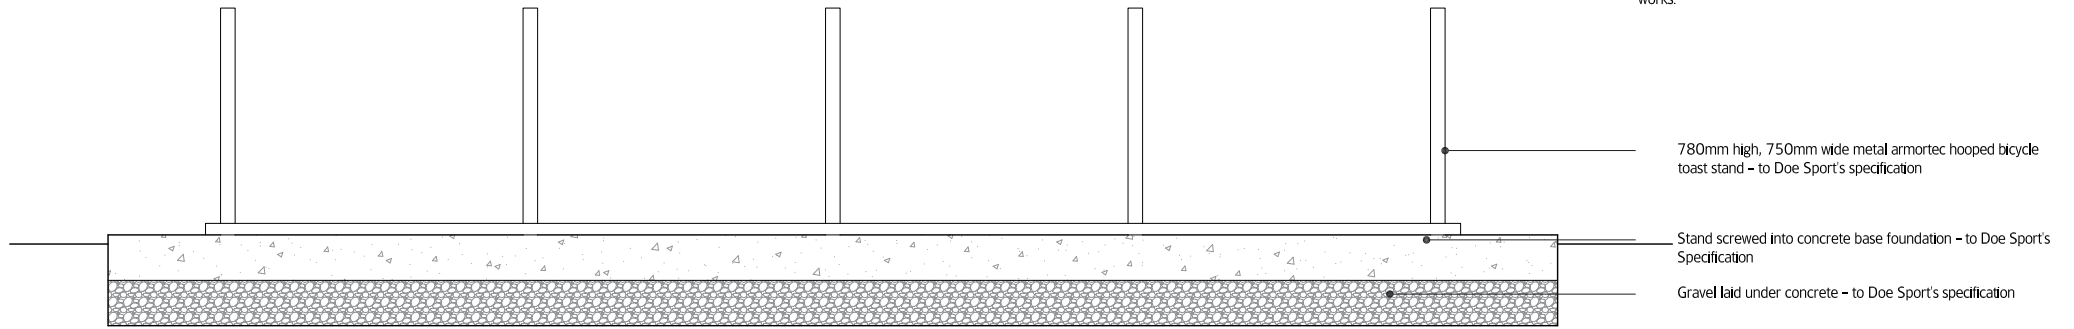


01 Bicycle Stands Section

SCALE 1:25 @ A4

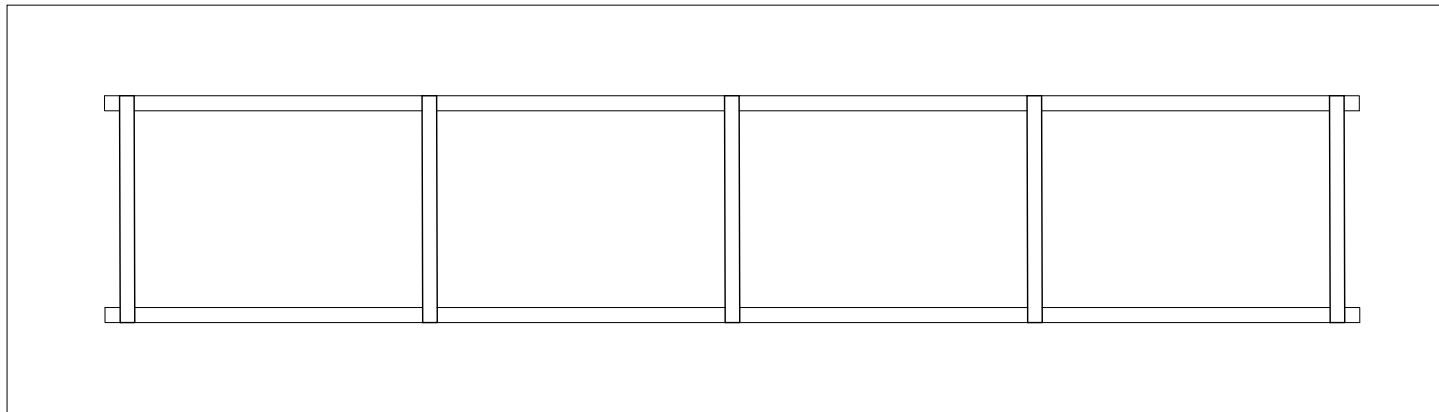

02 Bicycle Stands Plan

SCALE 1:25 @ A4

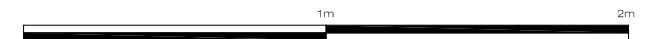

moxon

LONDON
Great Western Studios, 65 Alfred Road, London W2 5EU
t: 0207 034 0088 | f: 0207 034 0099

SCOTLAND
Quarry Studios, Crathie, Aberdeenshire AB35 5UL
t: 01339 742047

info@moxonarchitects.com | www.moxonarchitects.com

PROJECT TITLE Braemar Golf Club Tennis Courts

DRAWING TITLE Bicycle Stands Plan and Section

DWG STATUS Information

DRAWN	RR	FILE		DATE	25.11.2021	REVISION	
CHECKED	JC	JOB NO.	740	SCALE	1:25 A4	DWG NO.	401