


NOTES

Moxon Architects Limited

This drawing is copyright. All rights reserved.
Do not scale from this drawing: work from figured dimensions only.

All Structural Openings to be measured on site prior to manufacture & building works.

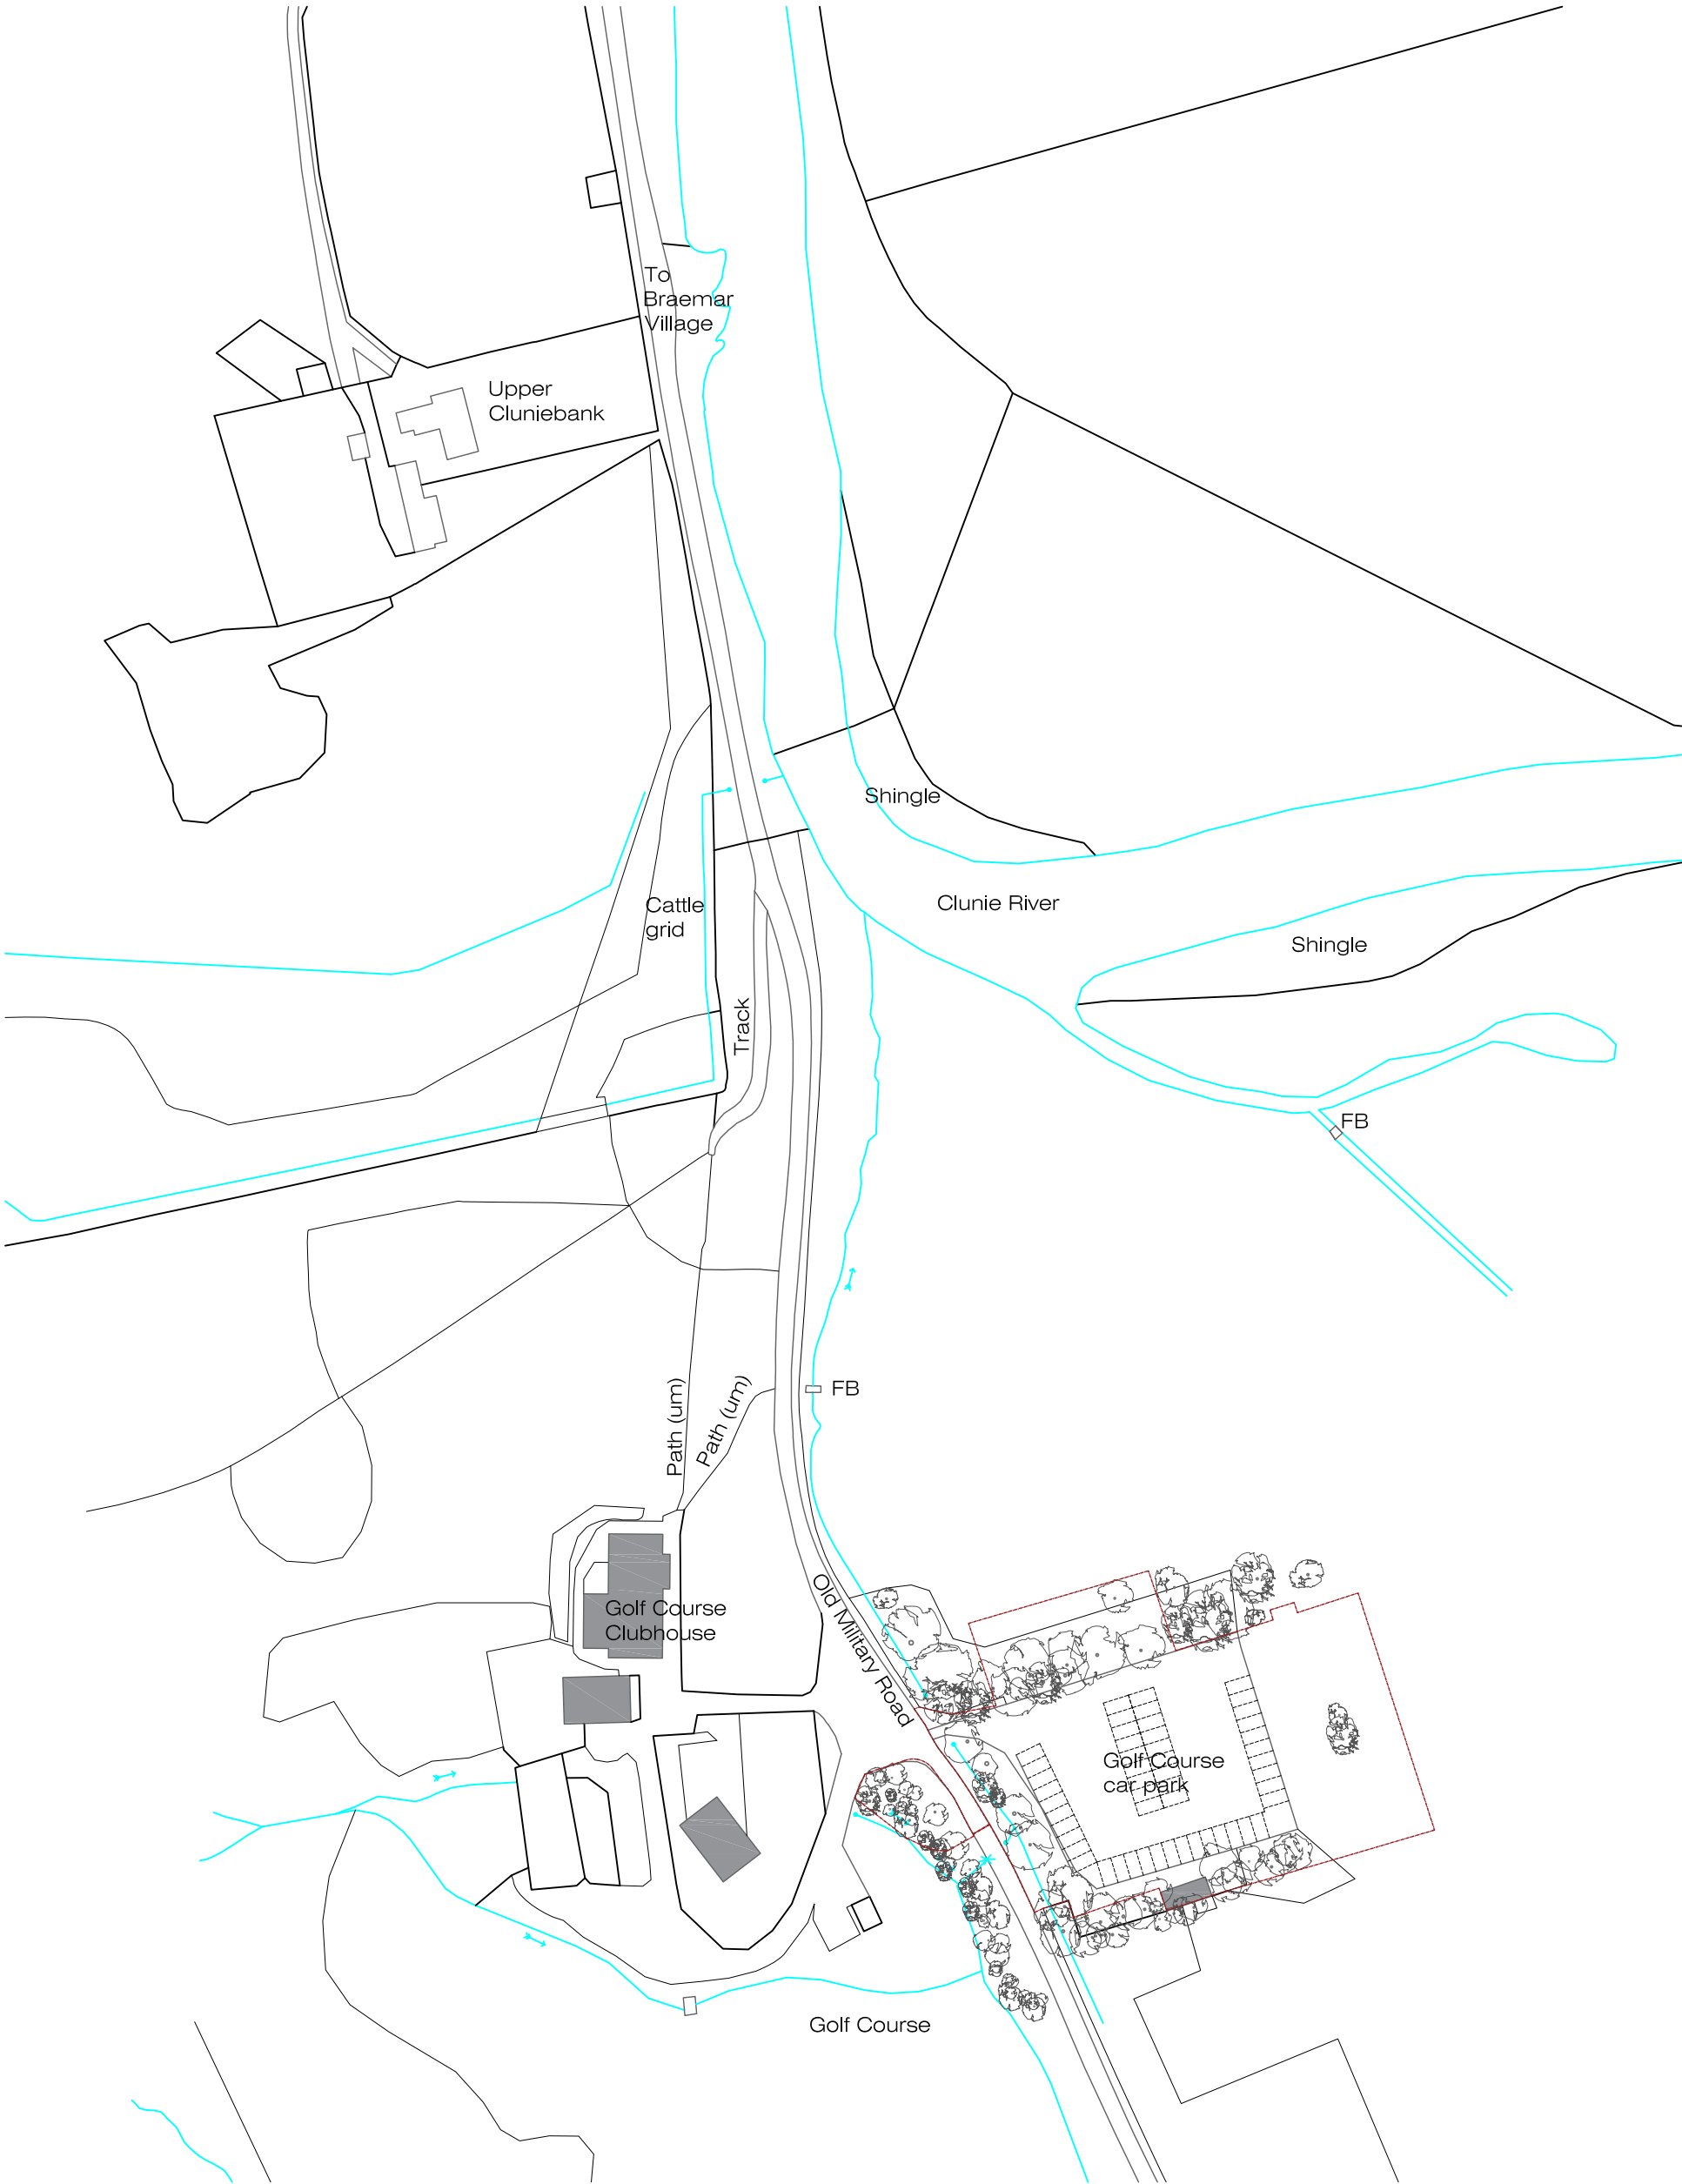

01 LOCATION PLAN
SCALE 1:1250 @ A3

moxon

LONDON
Great Western Studios, 65 Alfred Road, London W2 5EU
t: 0207 034 0088 | f: 0207 034 0099

SCOTLAND
Quarry Studios, Crathie, Aberdeenshire AB35 5UL
t: 01339 742047

info@moxonarchitects.com | www.moxonarchitects.com

PROJECT TITLE **BRAEMAR TENNIS COURTS**
DRAWING TITLE **LOCATION PLAN**
DWG STATUS **INFORMATION**

DRAWN	RR	FILE		DATE	05.11.21	REVISION	–
CHECKED	JC	JOB NO.	740	SCALE	1:1250@A3	DWG NO.	010