


NOTES

Moxon Architects Limited


This drawing is copyright. All rights reserved.  
Do not scale from this drawing: work from figured dimensions only.

All Structural Openings to be measured on site prior to manufacture & building works.

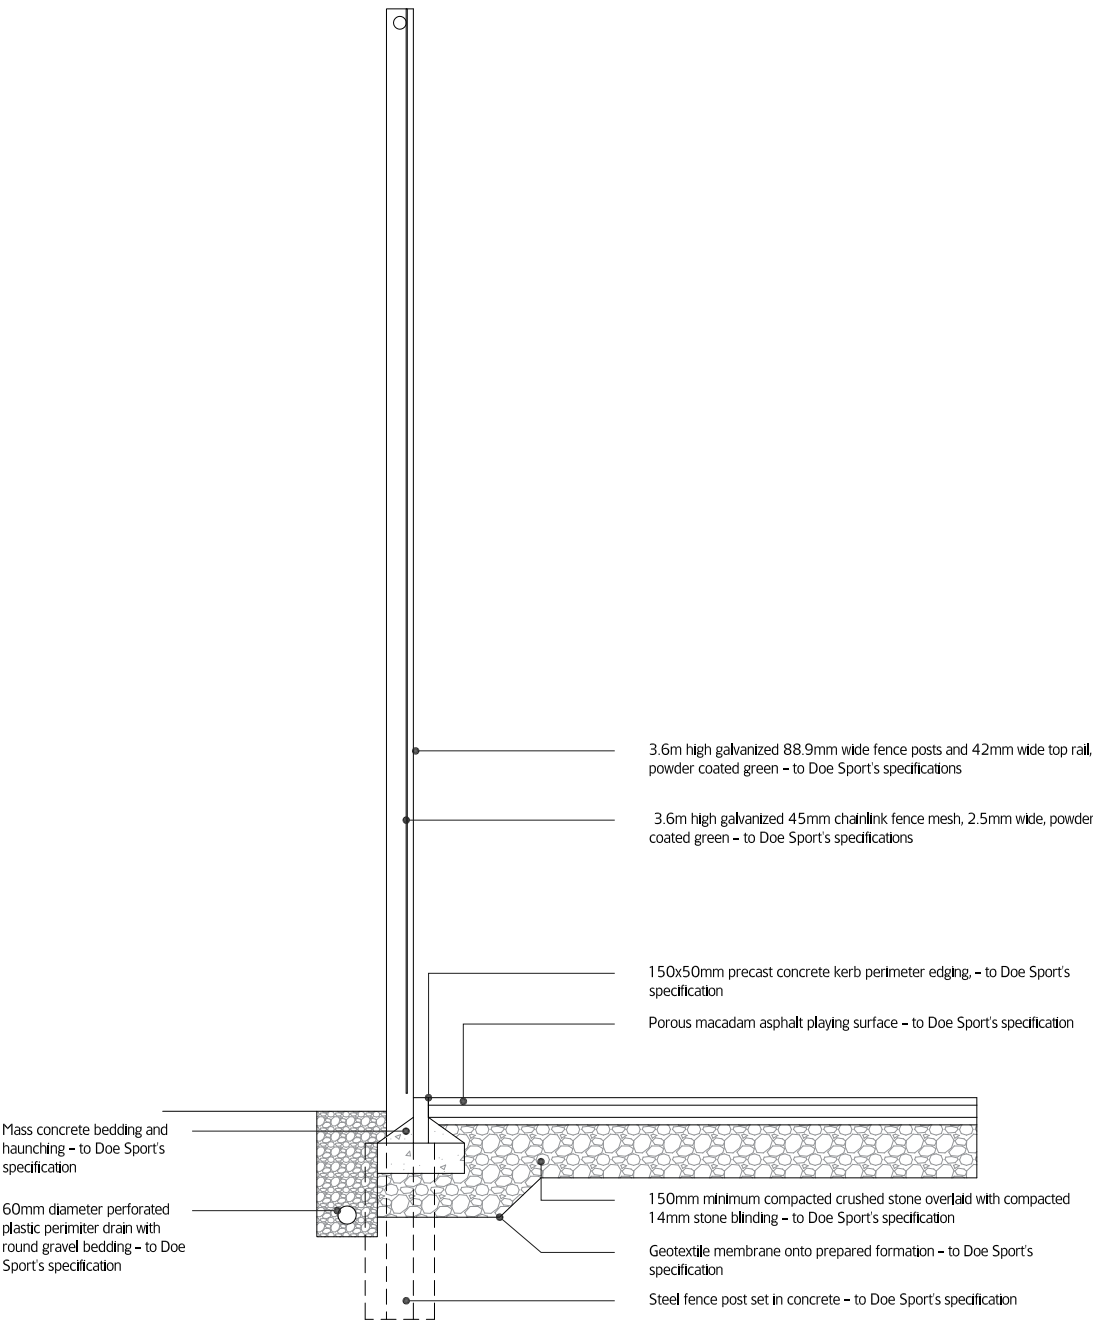

01 Tennis Court Fence Section

SCALE 1:25 @ A4

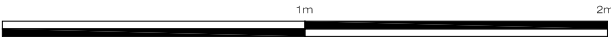

PROJECT TITLE		Braemar Golf Club Tennis Courts			
DRAWING TITLE		Tennis Court Fence Section			
DWG STATUS		Information			
DRAWN	RR	FILE		DATE	25.11.2021
CHECKED	JC	JOB NO.	740	SCALE	1:25 A4
				REVISION	
				DWG NO.	400