

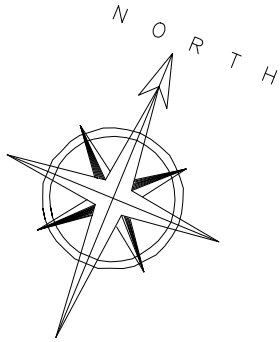
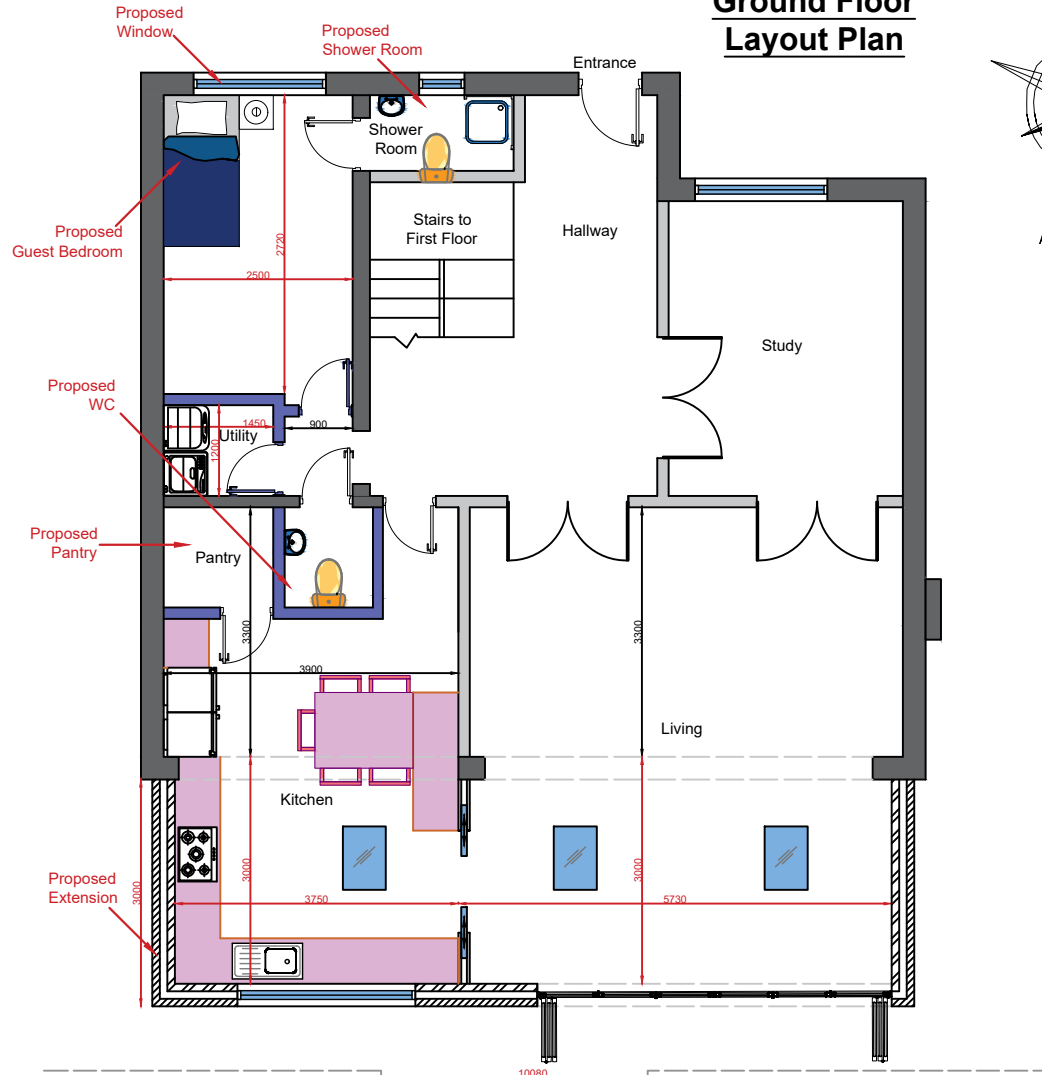


### Proposed Ground Floor Layout Plan

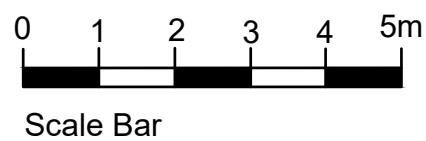

### Proposed Cross Section

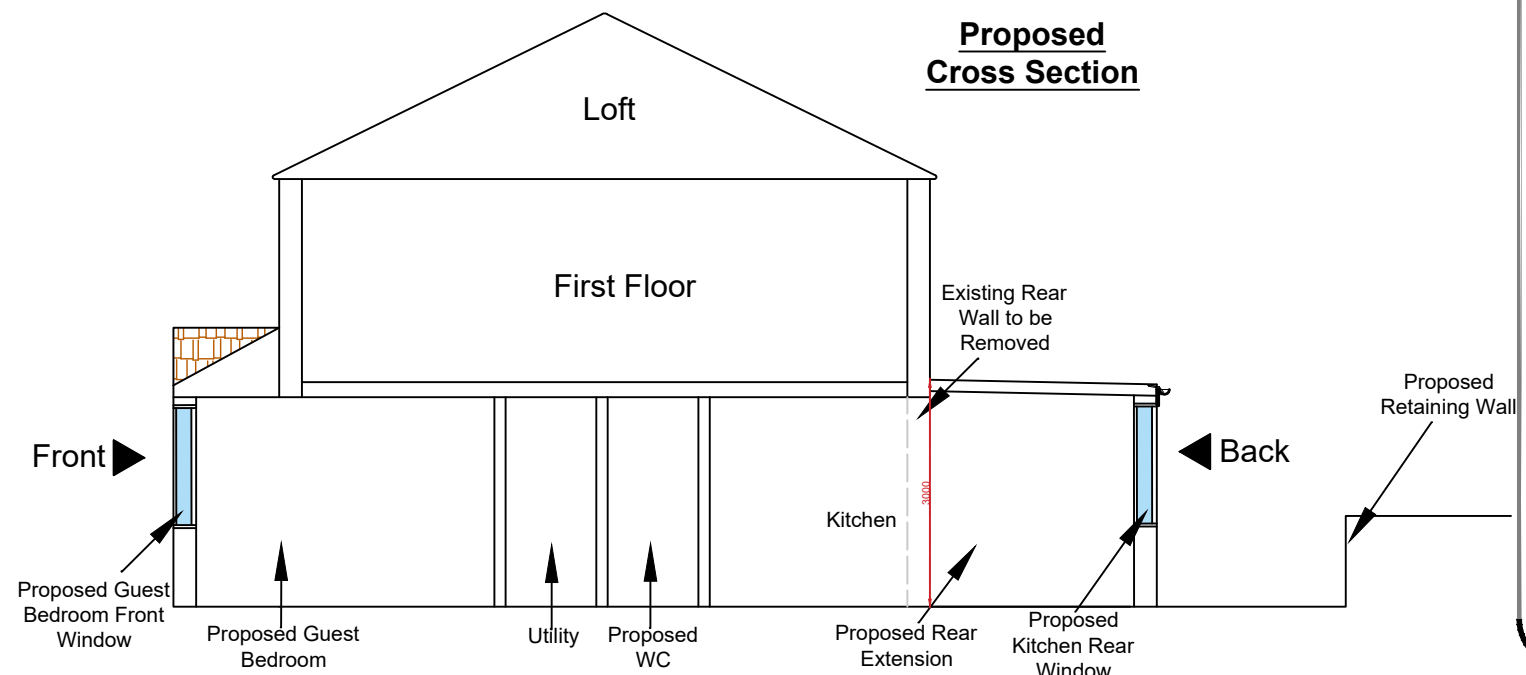

Website: [www.1stconstruction.co.uk](http://www.1stconstruction.co.uk)  
 E-mail: [info@1stconstruction.co.uk](mailto:info@1stconstruction.co.uk)  
 Phone: 020 7433 3651  
 Address: 565 Finchley Road  
 Hampstead  
 NW3 7BN

This drawing is the copy right of 1st Construction (UK) Ltd and may not be amended, copied or reproduced without written permission. No liability will be accepted for amendments made.

All Dimensions to be confirmed by contractor on site. Do not scale off this drawing.

All calculations and drawings must be checked and verified by Building Control prior to work commencing.

A01	Issued to Client	03/11/21
No.	Revision/Issue	Date

Drawing Title  
 Proposed Ground Floor Layout Plan & Cross Section

Client  
 Mr & Mrs Murali

Project Name and Address  
 285a Gateshead, Hertsmere, Borehamwood, WD6 5LZ

Project WD6 5LZ.008	Sheet
Date August 2021	A3
Scale 1:100	