


Location Plan

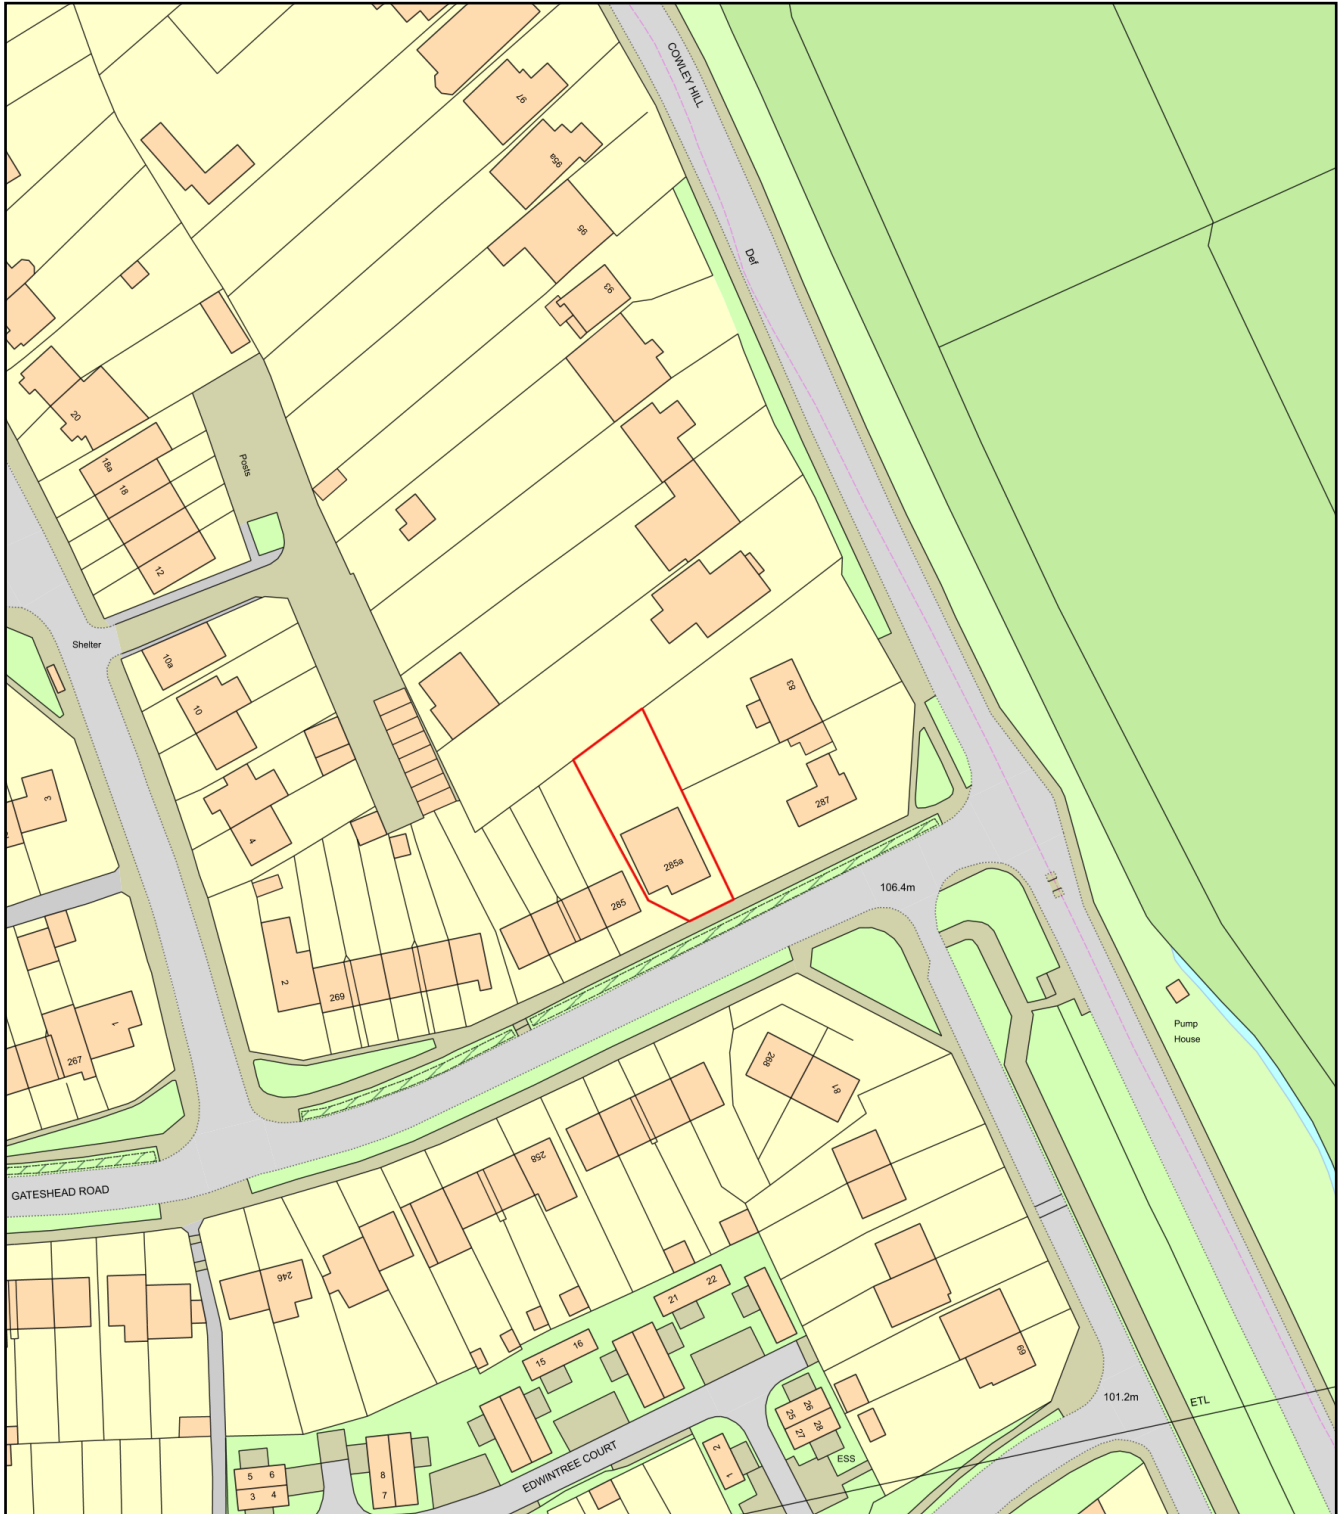

Plan Produced for: Murali Mohan

Date Produced: 24 Nov 2021

Plan Reference Number: TQRQM21328150328296

Scale: 1:1250 @ A4