



Website: [www.1stconstruction.co.uk](http://www.1stconstruction.co.uk)  
 E-mail: [info@1stconstruction.co.uk](mailto:info@1stconstruction.co.uk)  
 Phone: 020 7433 3651  
 Address: 565 Finchley Road  
 Hampstead  
 NW3 7BN

This drawing is the copy right of 1st Construction (UK) Ltd and may not be amended, copied or reproduced without written permission. No liability will be accepted for amendments made.

All Dimensions to be confirmed by contractor on site. Do not scale off this drawing.

All calculations and drawings must be checked and verified by Building Control prior to work commencing.


No.	Revision/Issue	Date
A01	Issued to Client	03/11/21

Drawing Title  
 Existing Side Elevations


Client  
 Mr & Mrs Murali

Project Name and Address  
 285a Gateshead,  
 Hertsmere,  
 Borehamwood,  
 WD6 5LZ


Project WD6 5LZ.005	Sheet A3
Date August 2021	
Scale 1:100	

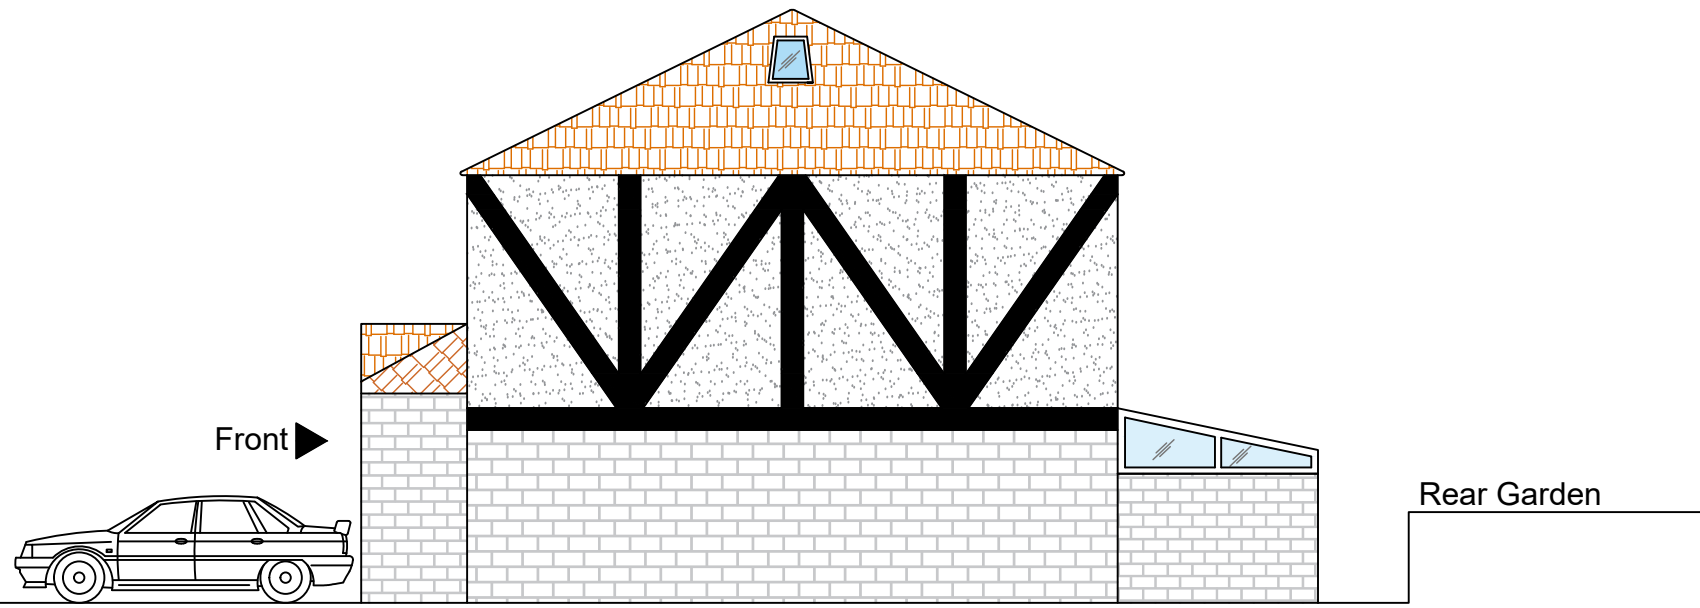

Existing Side Elevation

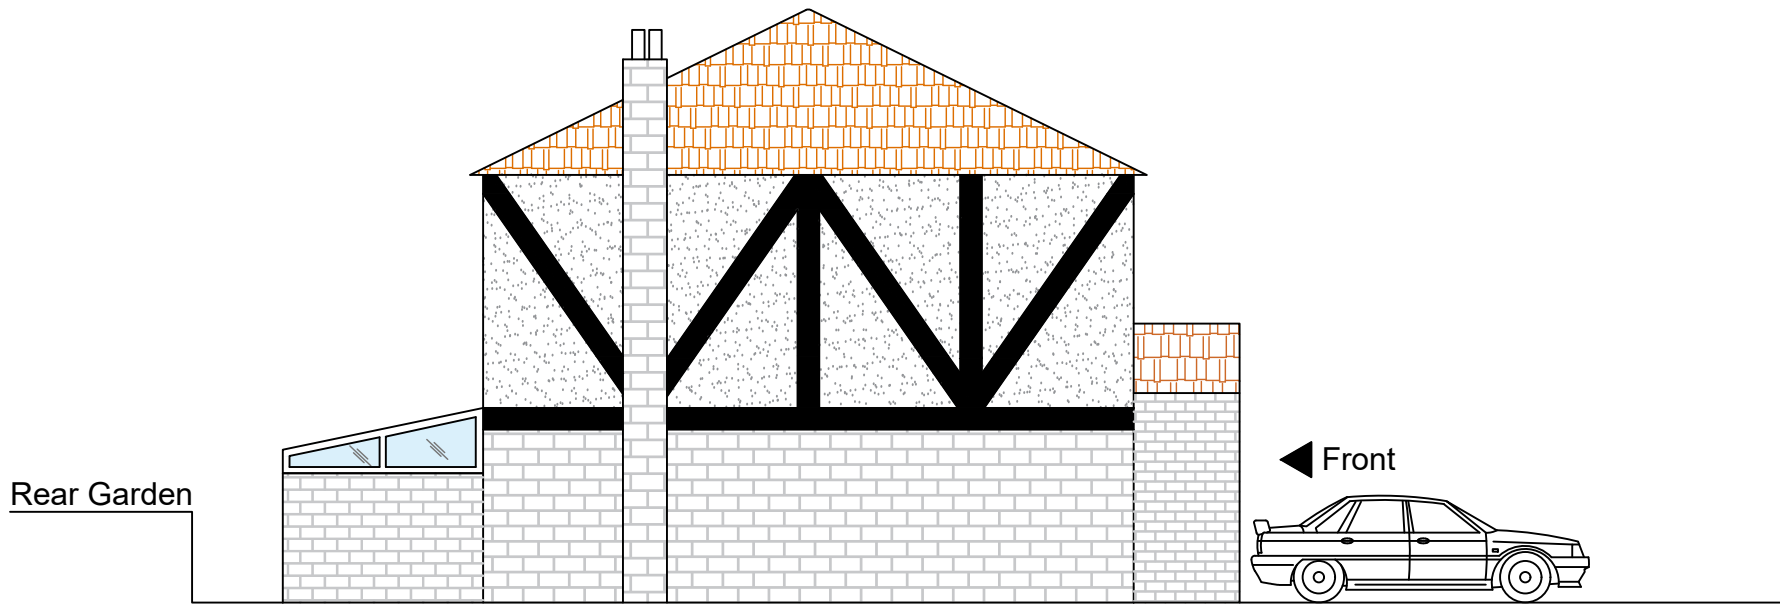

Existing Side Elevation

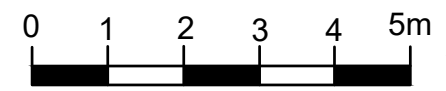

Scale Bar