


**KEY:**  
 APPLICATION SITE

This Plan includes the following Licensed Data: OS MasterMap Black and White PDF Location Plan by the Ordnance Survey National Geographic Database and incorporating surveyed revision available at the date of production. Reproduction in whole or in part is prohibited without the prior permission of Ordnance Survey. The representation of a road, track or path is no evidence of a right of way. The representation of features, as lines is no evidence of a property boundary. © Crown copyright and database rights, 2021. Ordnance Survey 0100031673

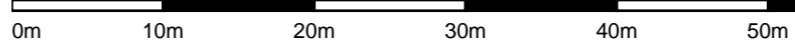

Scale: 1:500, paper size: A3

<b>1</b>	<b>Existing - Block Plan (as proposed)</b>				
Project No	Project	Address	Title	Scale	 <p>RIBA CHARTERED PRACTICE  T: +44(0)7438 46 23 51  M: alex@iungostudio.com  W: www.iungostudio.com</p>
<b>067</b>	<b>rocksalt</b>	27 East St, Epsom, KT17 9BD	<b>Block Plan</b>		
Revision	Client	Author	Checked	Drawing No	
	Mr. Siho Dogrucam	AC	OB	<b>040(P)002</b>	Date 21/11/2021

figured dimensions only to be taken from this drawing. All dimensions are to be checked on site before any work is put in hand

If in doubt, ask.