



Cross section drawings of Pond P1-069 Wing Hall Farm, Rutland

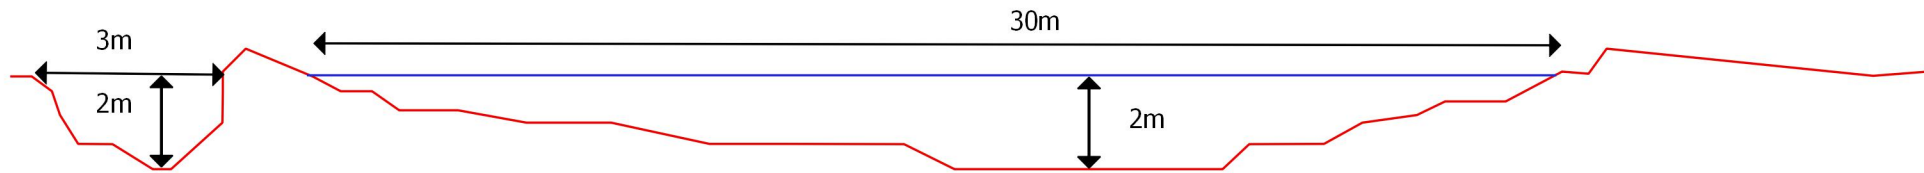

Section N - S at widest point

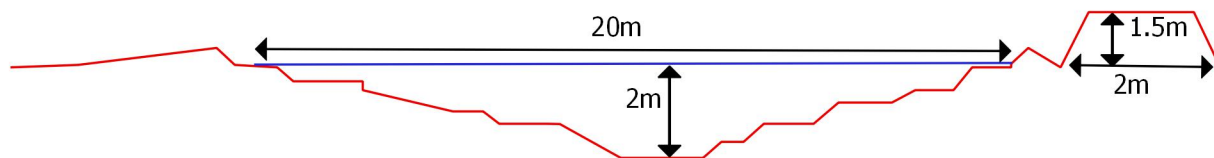

Section W - E at widest point

Project: Greast Crested Newt District Level
Licencing Ponds

Drawing: 11202/PB/P1-069

Client: Natural England C/N:11202

Drawn By: POTB

Date: 25 Nov 2021

Issue Number: 3

Not to Scale A4

