

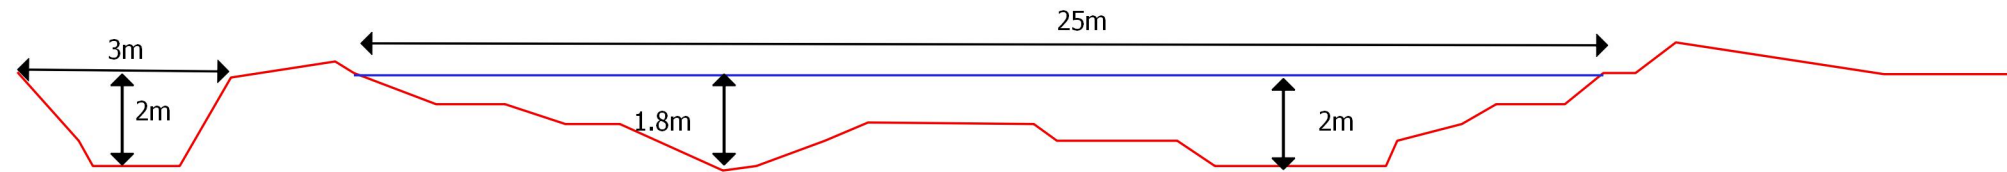


Cross section drawings of Pond P1-068 Wing Hall Farm, Rutland

Section N - S at point including smaller spring holding pond

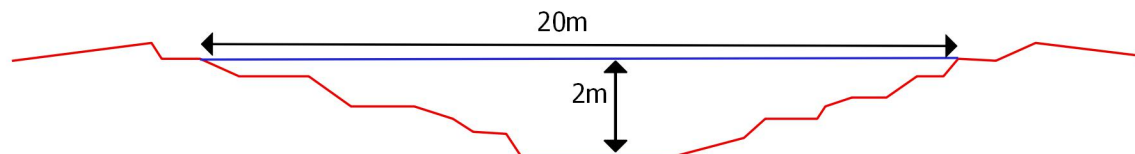

Hibernaculum/Bund W of Pond P1-068

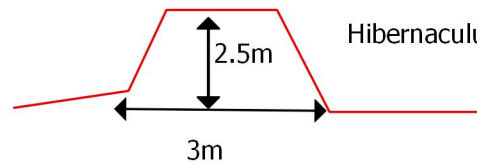

Section W - E at widest point

Project: Greast Crested Newt District Level
Licencing Ponds

Drawing: 11202/PB/P1-068

Client: Natural England C/N:11202

Drawn By: POTB

Date: 25 Nov 2021

Issue Number: 3

Not to Scale:@ A4

