

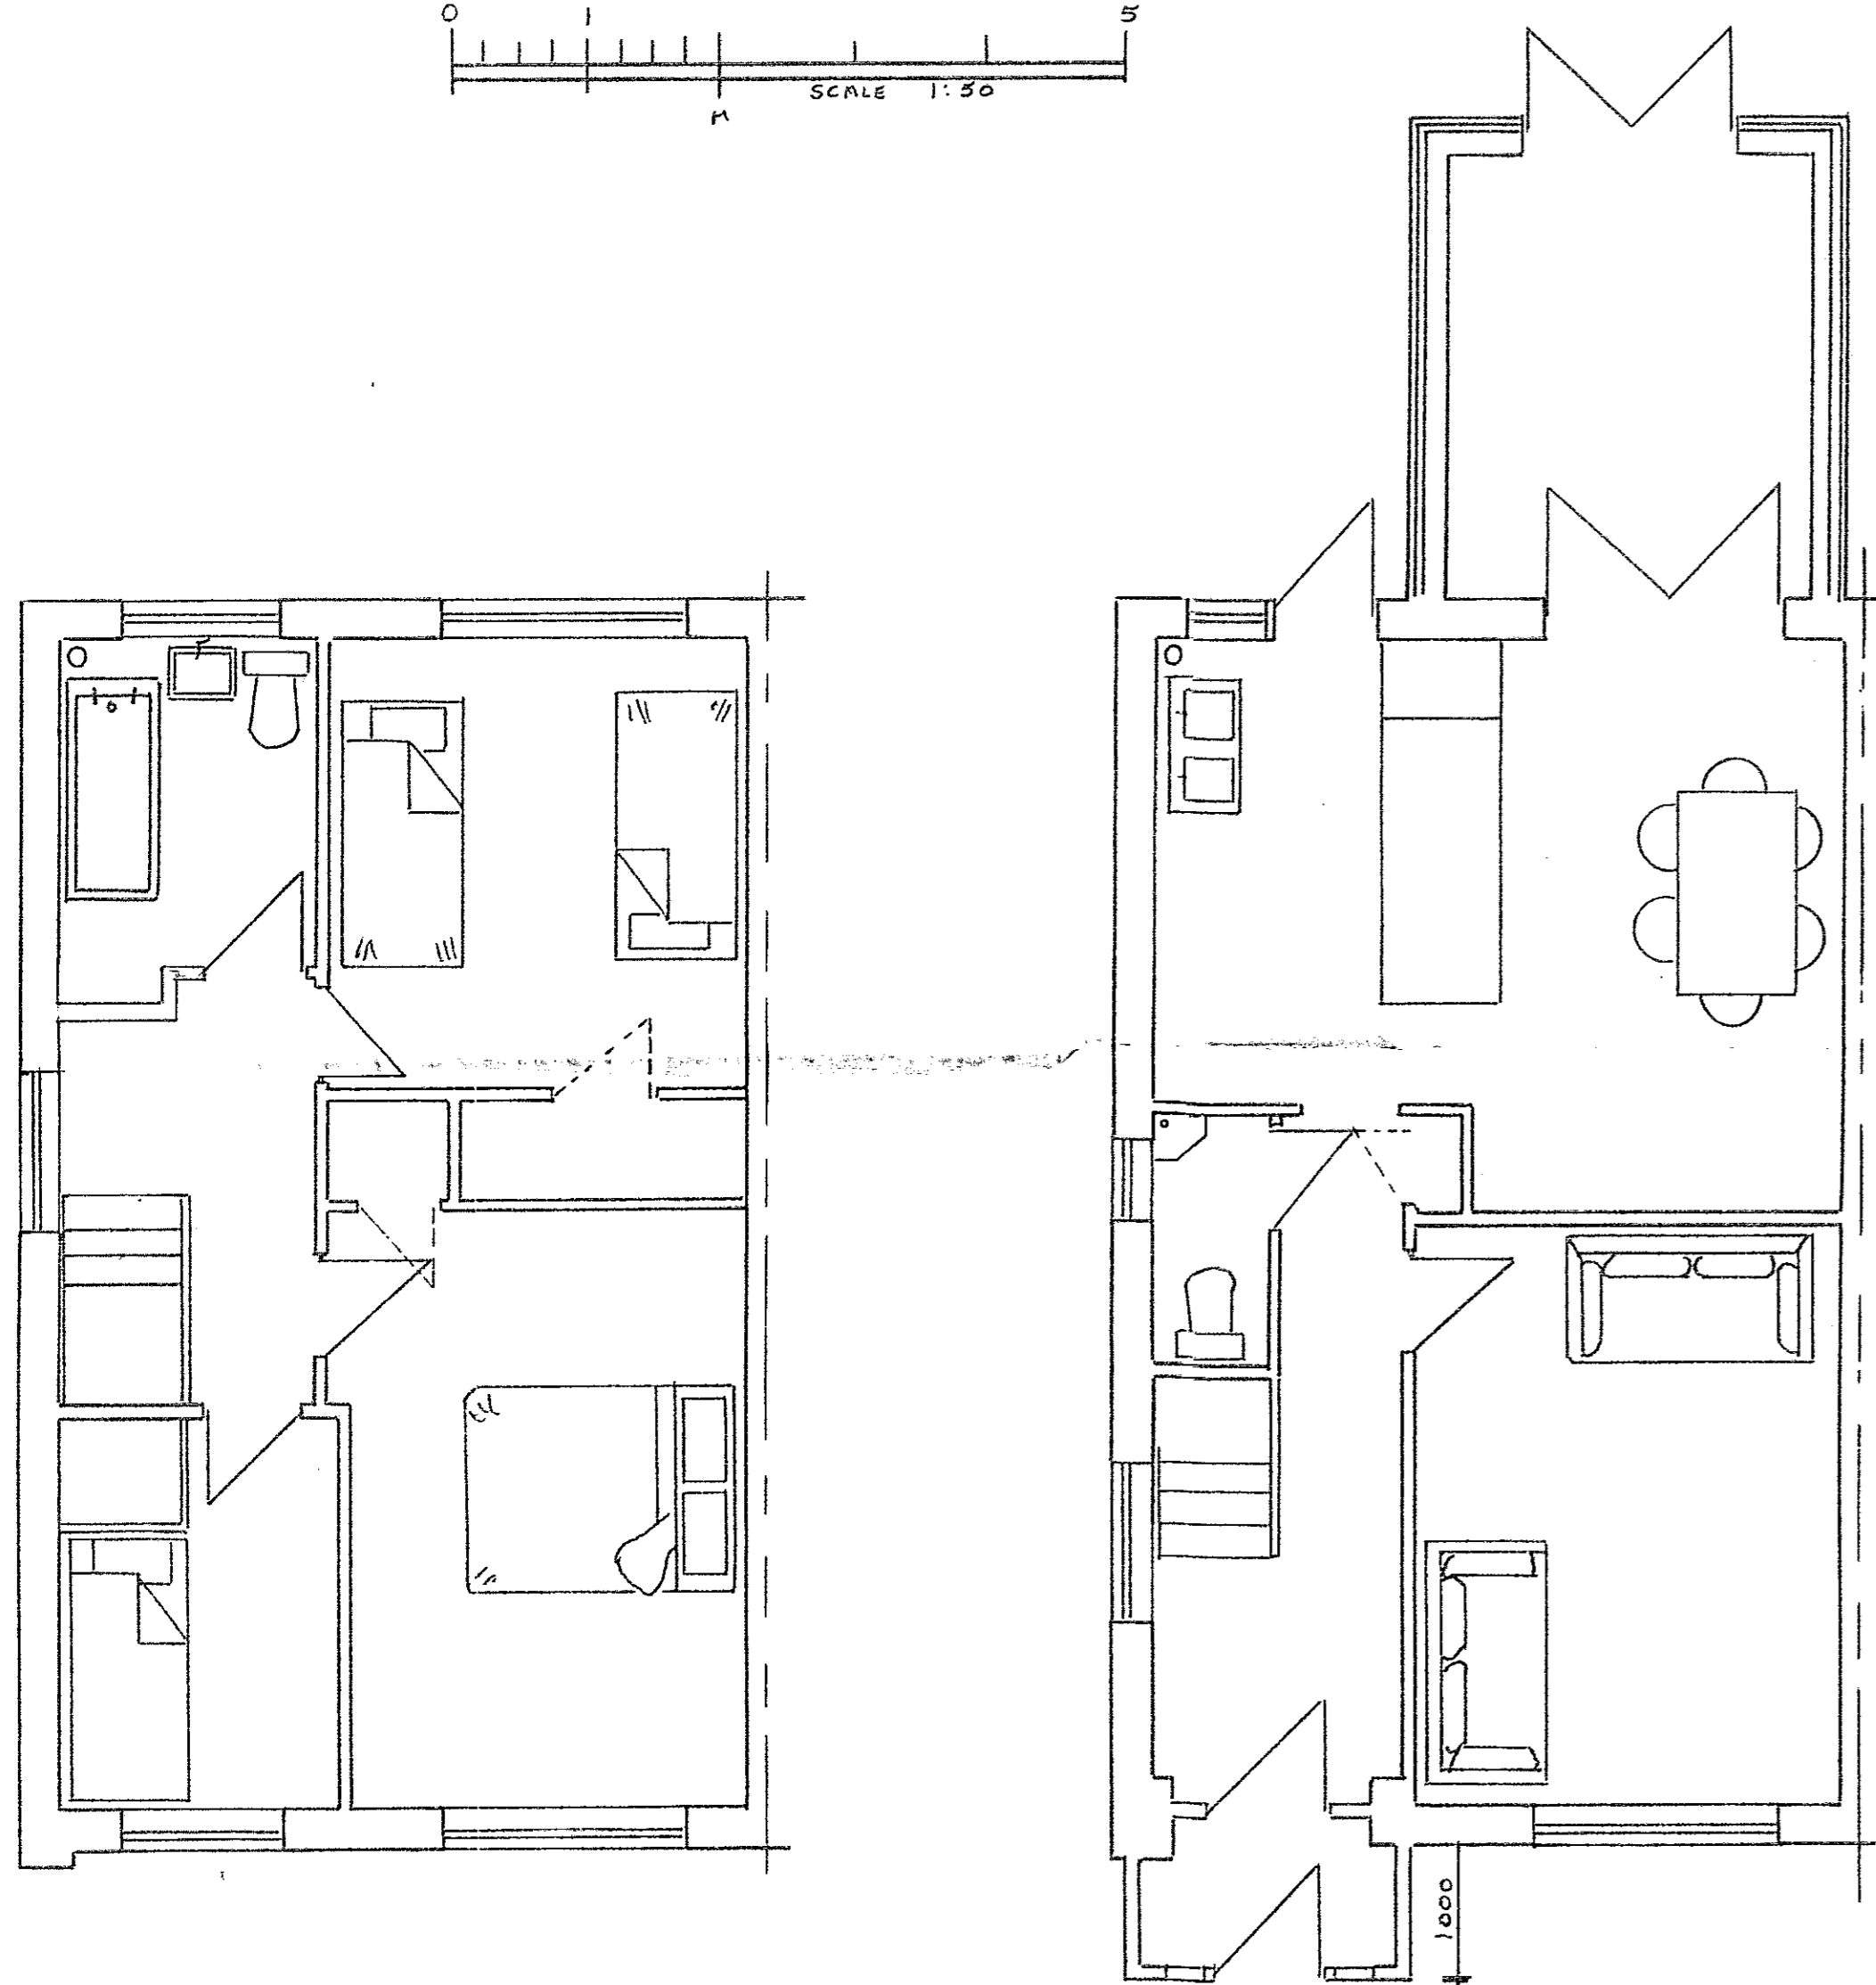


NOTES:
All dimensions must be checked on site and not scaled from this drawing.

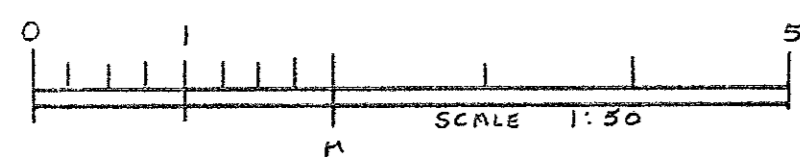

FF

GF

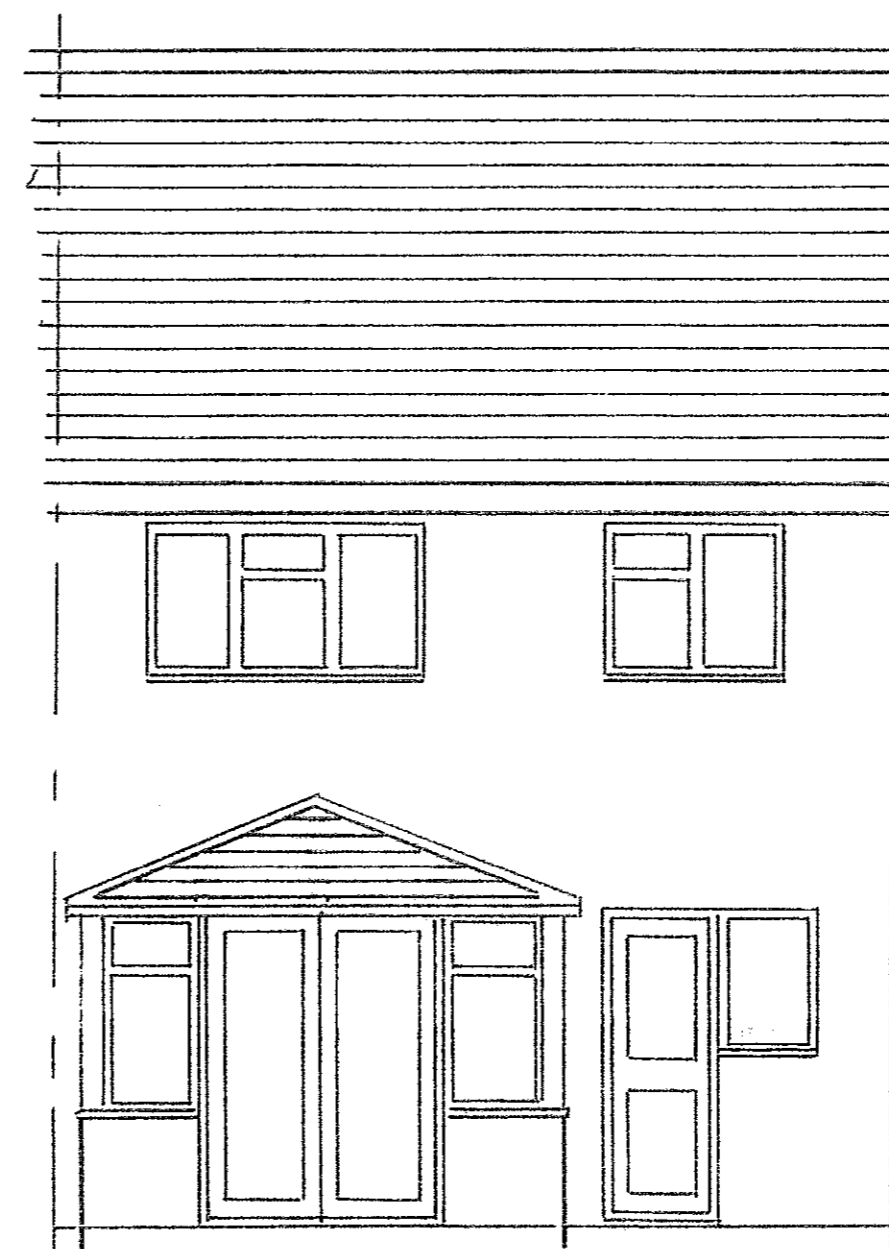

rear



front



side

Date	Revisions

© copyright

Client J BURKE
Job Title 197 CLAREMONT RD
BR8 7QZ

Drawing Title EXISTING
LAYOUT ELEVATIONS

Scale 1:50

Date OCT 2021 Drawn By A.L.E

Drawing No. BURKE / ONE Rev.