


1

S-01 Building Section 01

1:100

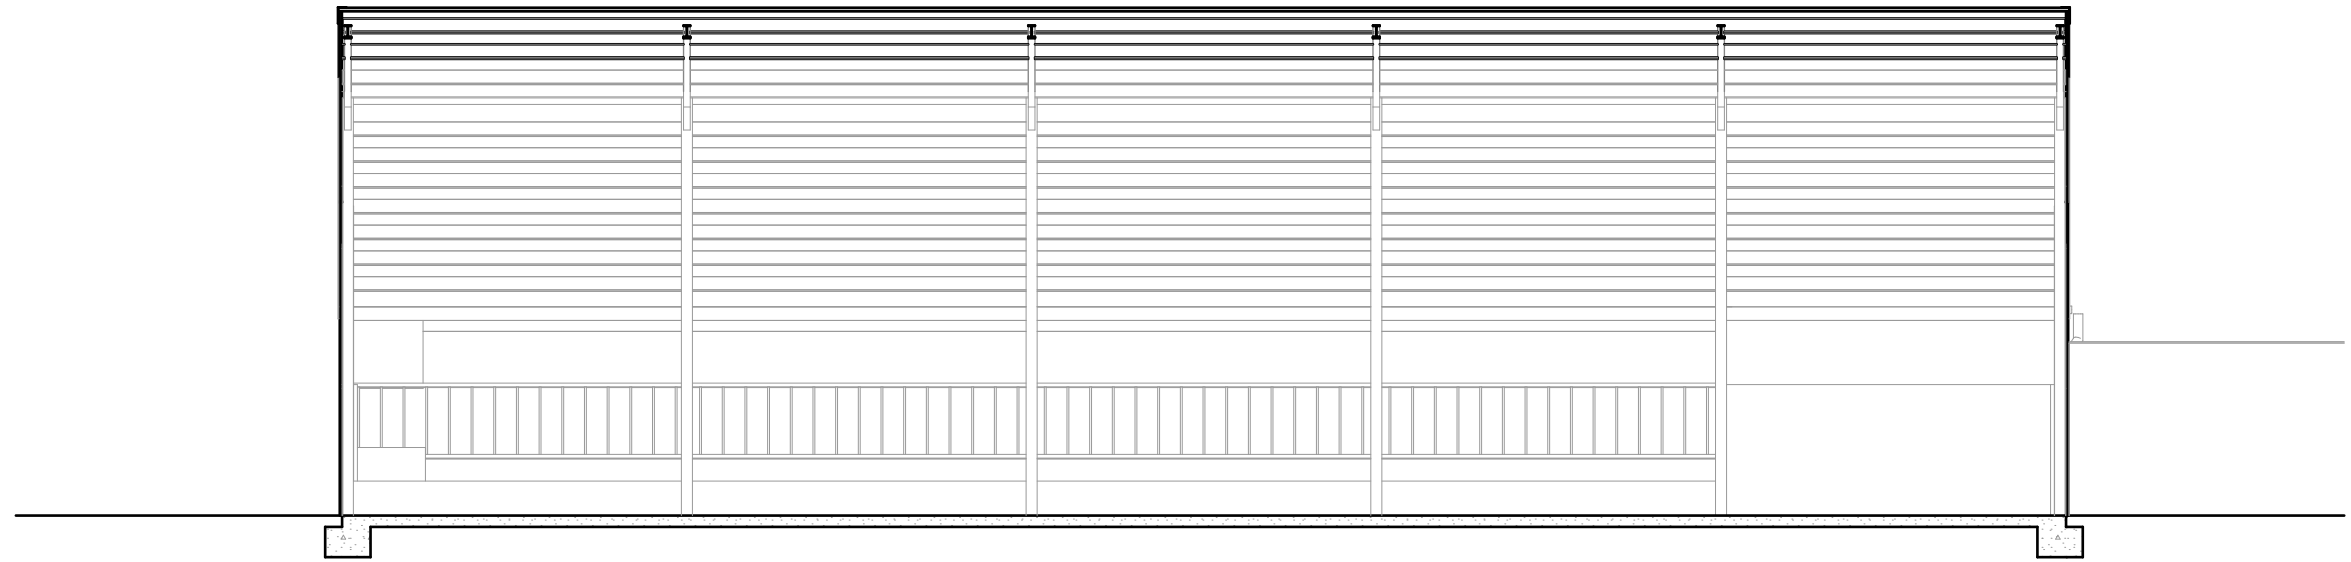

2

S-02 Building Section

1:100



Existing Sections - S-01_S-02