


1

S-01 Building Section


1:100

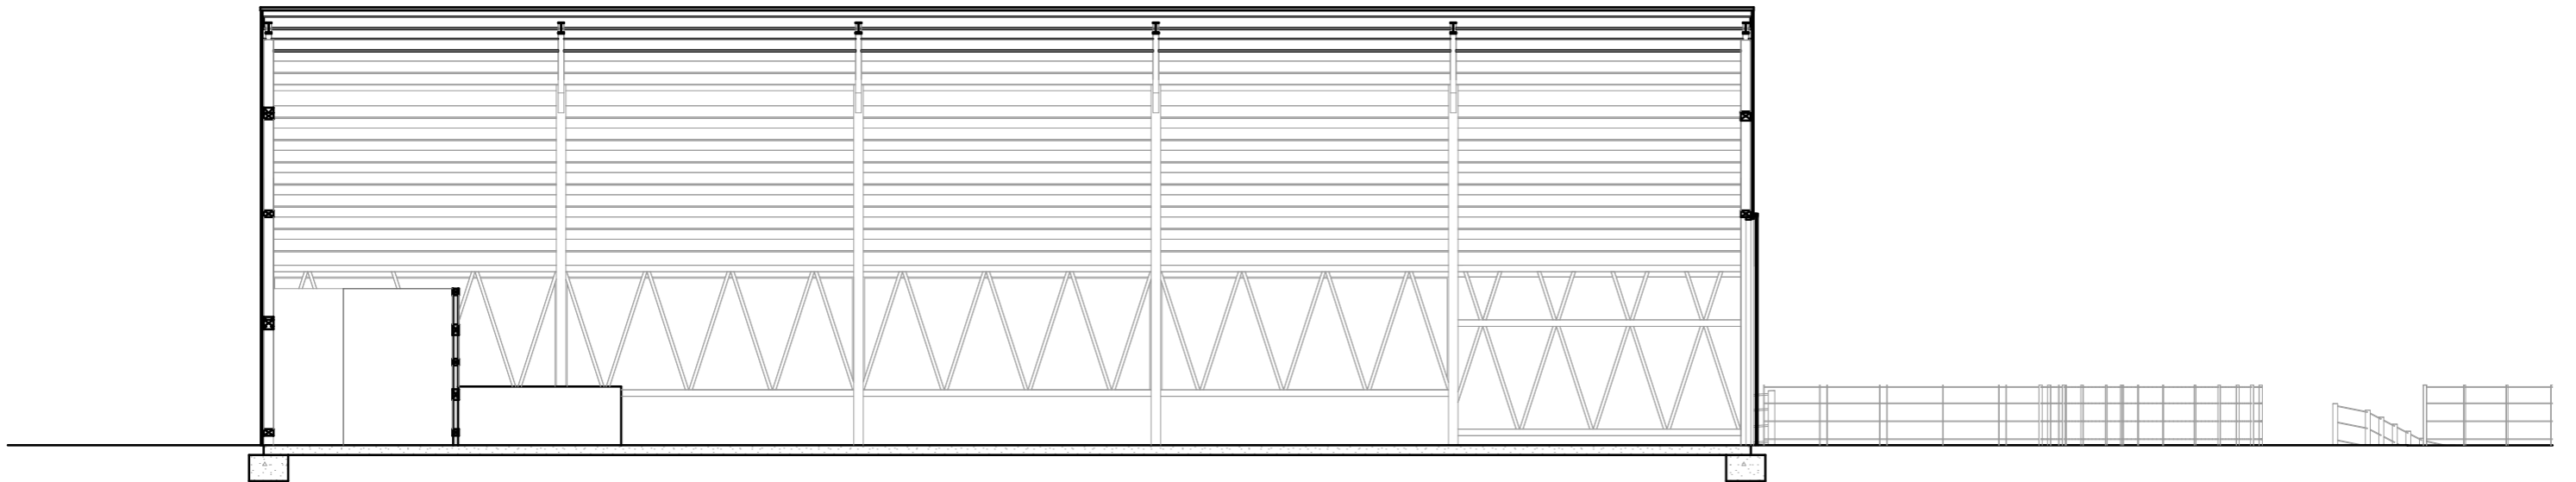

2

S-02 Building Section

1:100

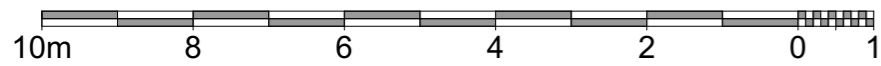

Proposed Sections