



KEY


- 1. Vertical hit & miss timber cladding boards
- 2. Vertical hit & miss timber cladding boards on barn doors and window.
- 3. Steel rainwater goods to match existing
- 4. Timber fascia to match existing
- 5. Edge bracing joists between steel beams
- 6. Wrought iron fencing

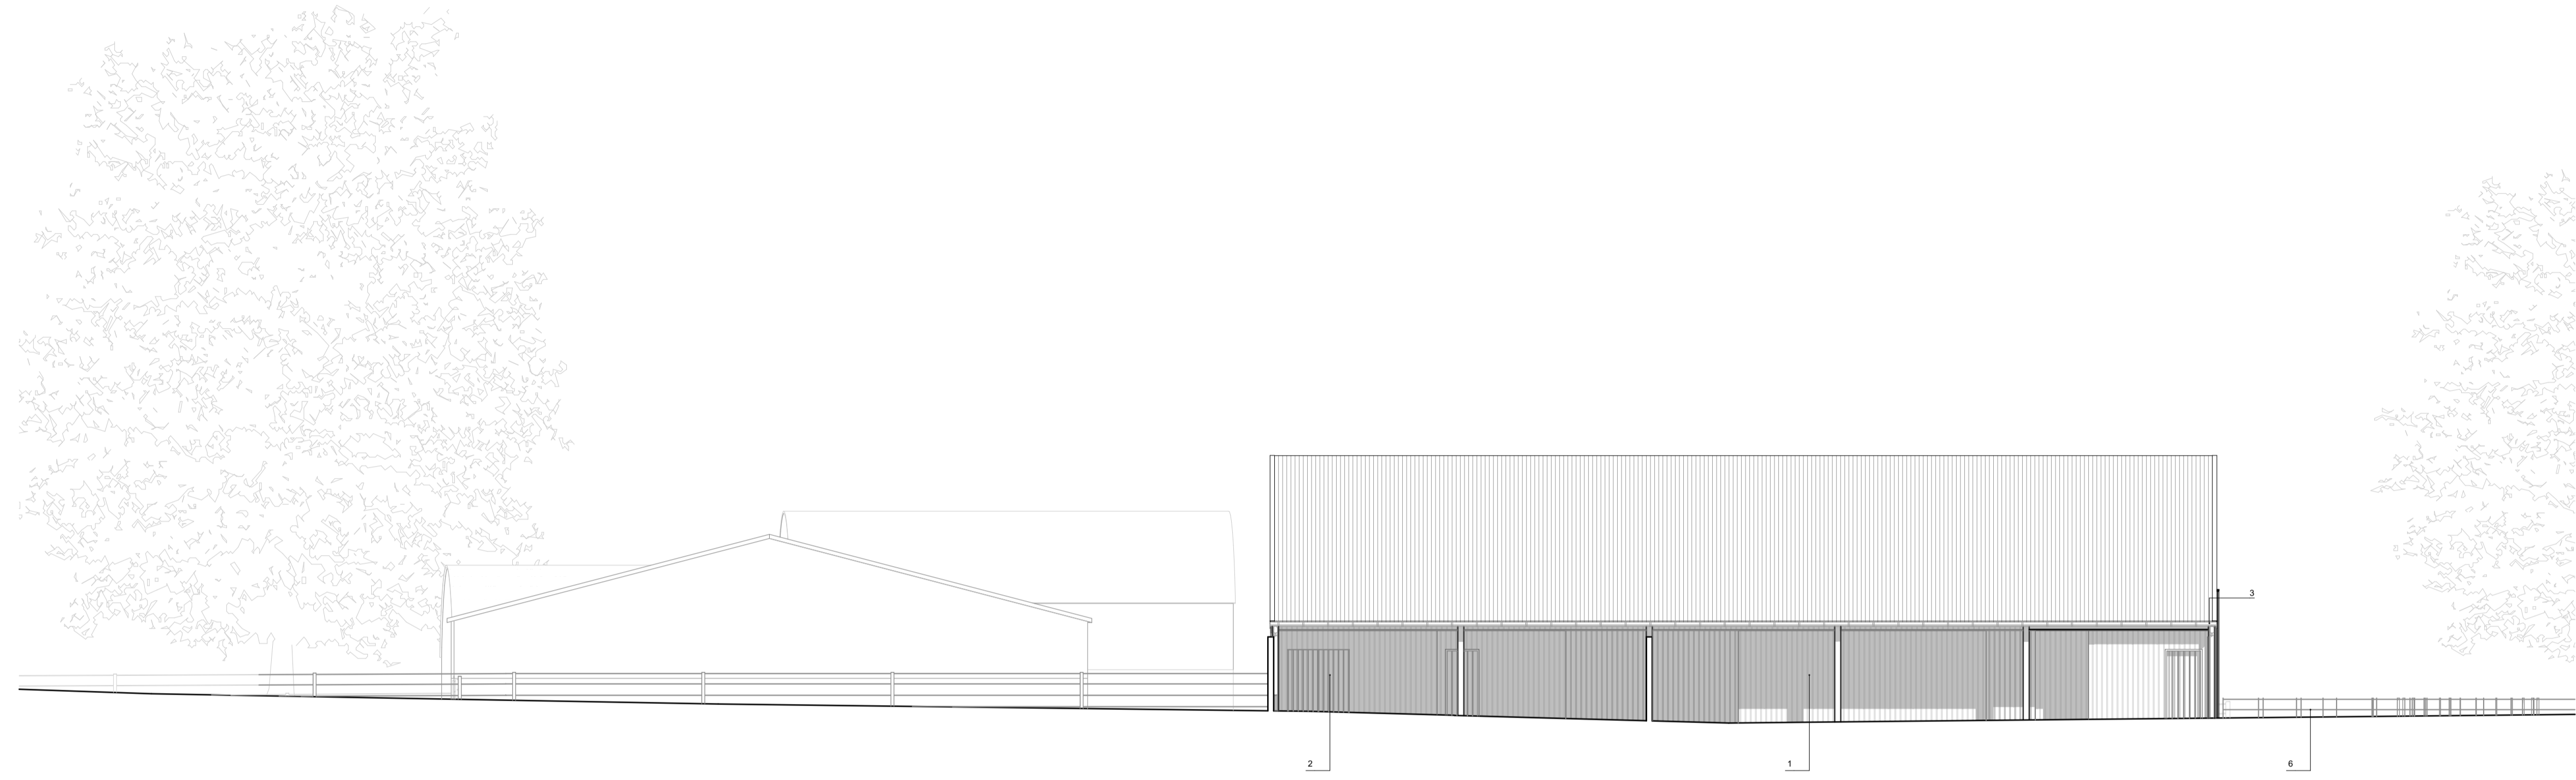

1 E-01 Elevation 1:100

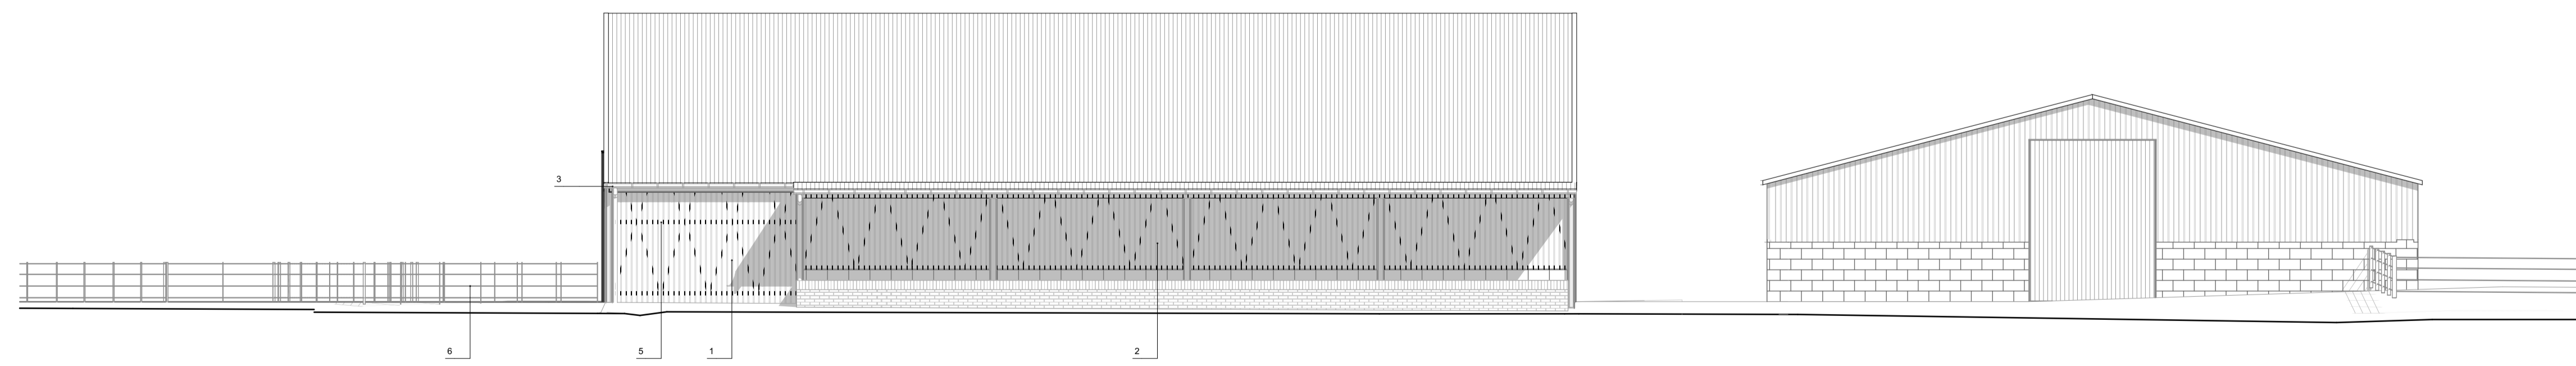

2 E-03 Elevation 1:100

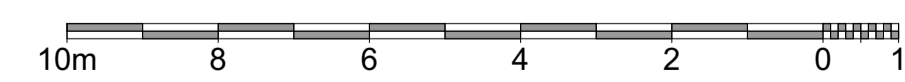

Proposed Elevations E-01_E-03