




- KEY**
- 1. Profile 6. Corrugated fibre cement roof sheets
 - 2. Concrete blockwork wall infill between steel columns
 - 3. Corrugated galvanised steel sheets to face of steel columns
 - 4. Universal steel column framing
 - 5. Vertical timber cladding boards
 - 6. Horizontal timber cladding boards on door.
 - 7. Corrugated galvanised steel sheets on gate/barn doors
 - 8. Steel rainwater goods
 - 9. Timber fascia
 - 10. Steel cattle stock feed rails

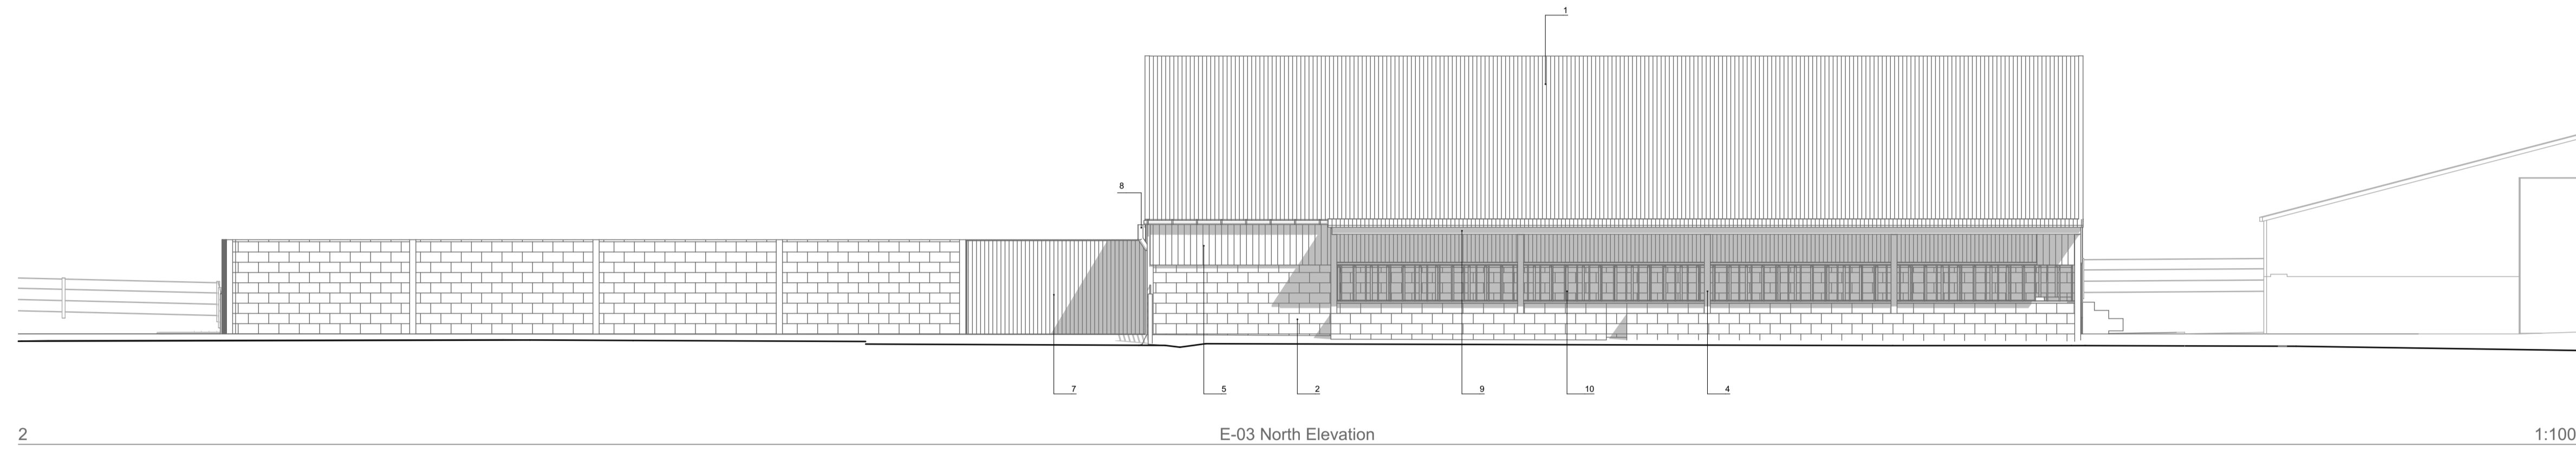

2 E-03 North Elevation 1:100

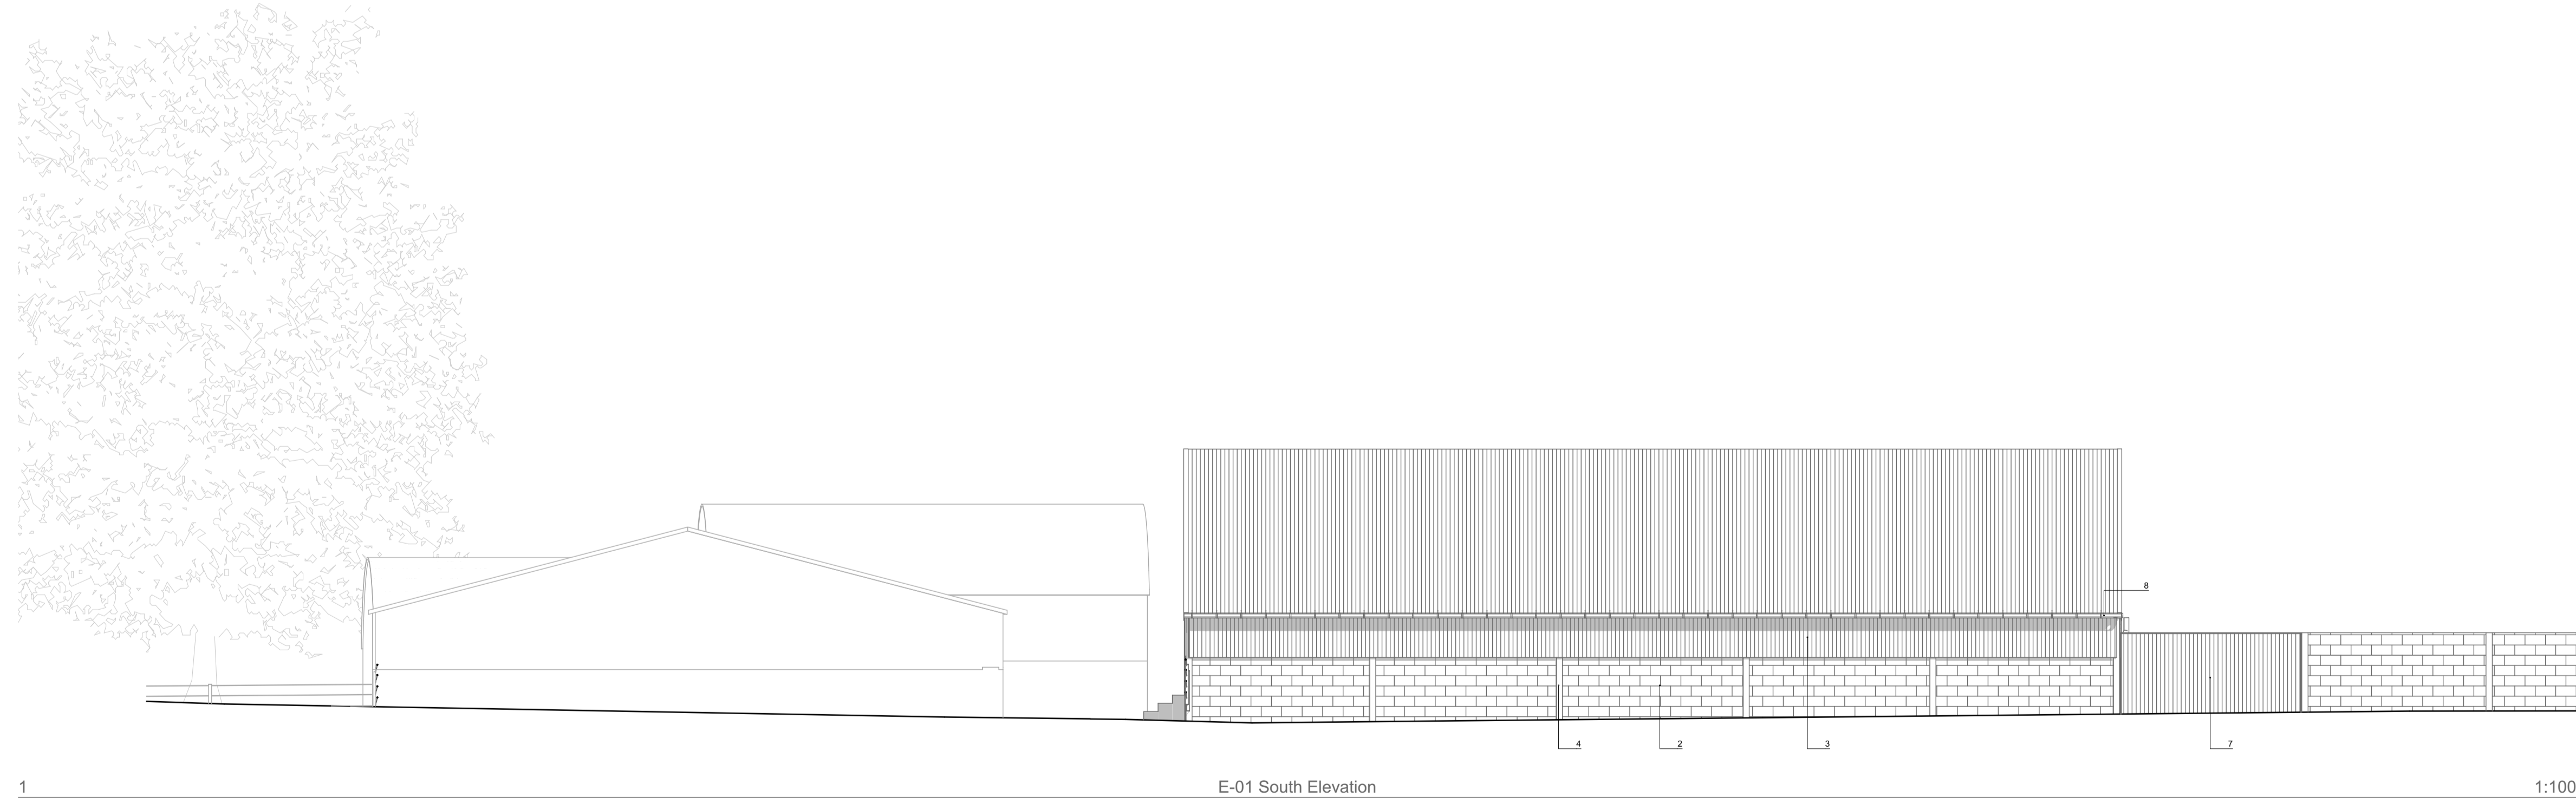

1 E-01 South Elevation 1:100

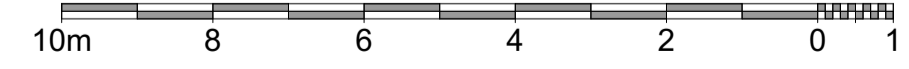

Existing North_South Elevations