

This Drawing is copyright

Contractors must check all dimensions on site.
Only figured dimensions are to be used.

NOTES:

1:1250



Rev.	Description	Drawn	Date




Project Title:
Proposed Extension:
2 The Old Golf Club House, Perranporth,
TR6 0AB

Client:
Mr & Mrs P Essex

Drawing Title:
Location Plan

Scale: 1:1250 @ A3 Drawn:
Date: Oct 2021 Checked:

Drawing No:
2103.01 Rev.

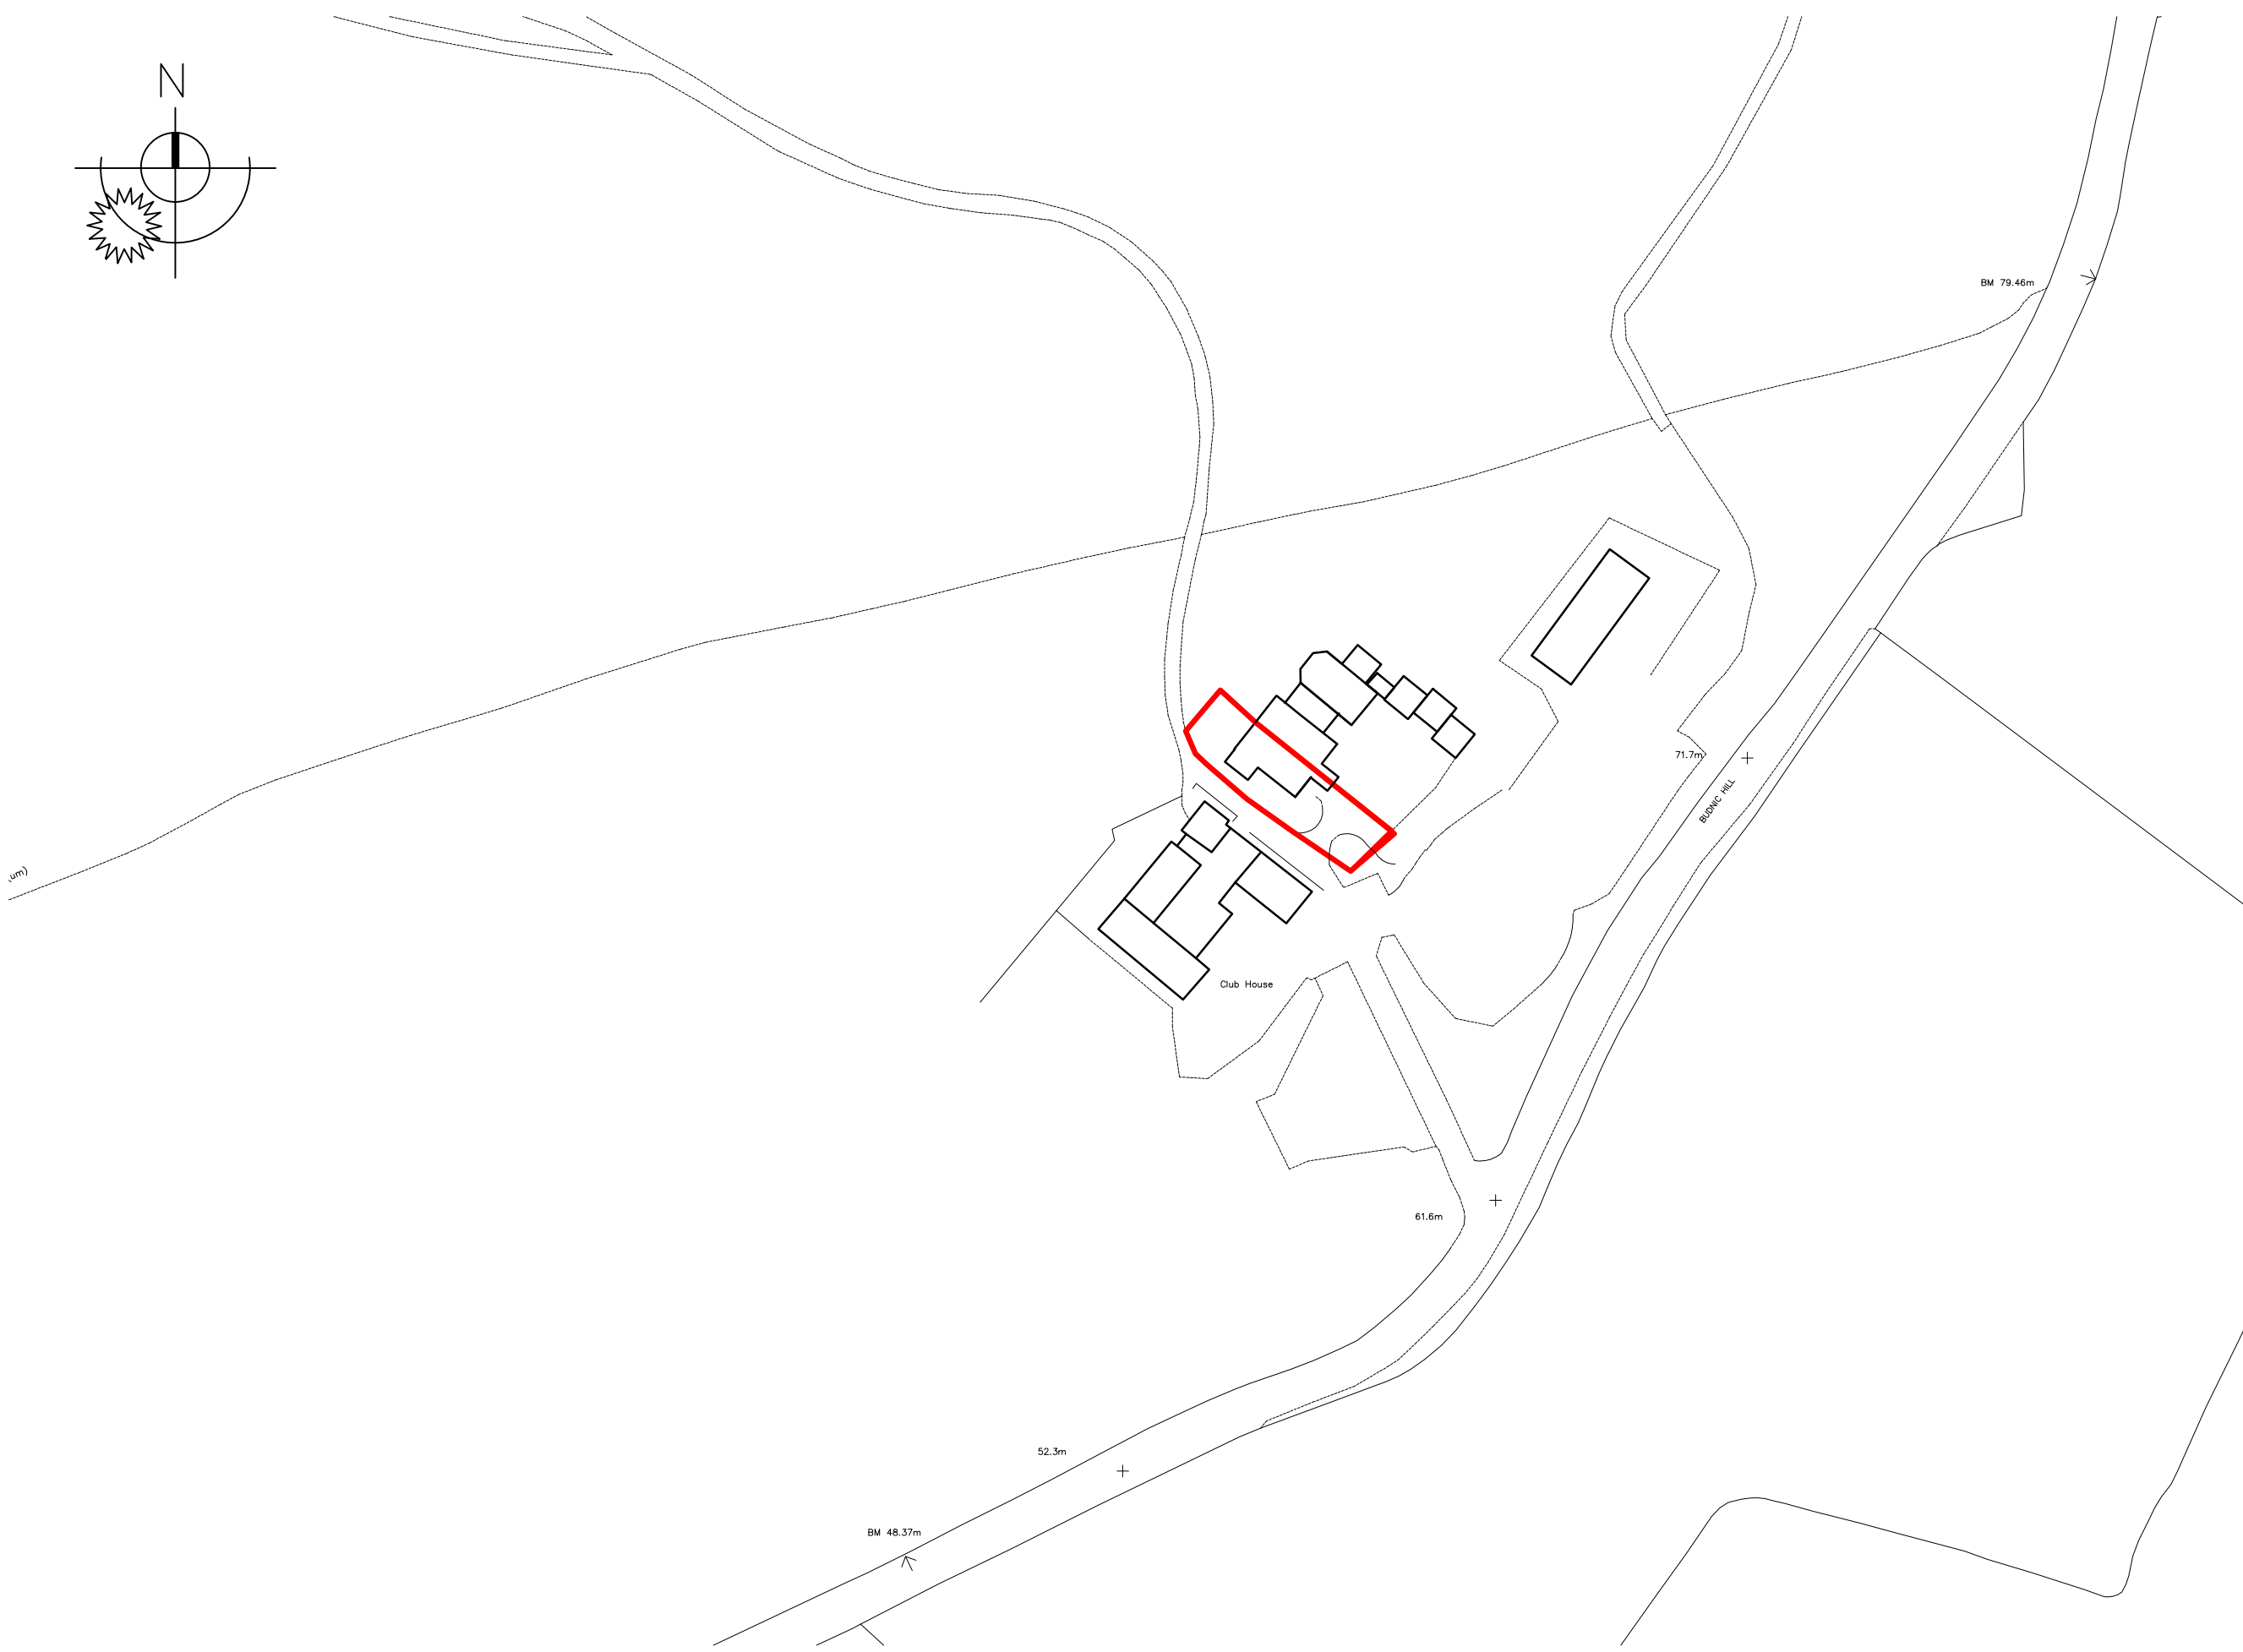

LOCATION PLAN
1:1250