


This Drawing is copyright

Contractors must check all dimensions on site. Only figured dimensions are to be used.

**NOTES:**

1: 500

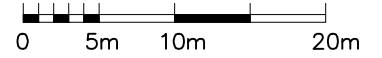

Rev.	Description	Drawn	Date



Project Title:

Proposed Extension:  
2 The Old Golf Club House, Perranporth,  
TR6 0AB

Client:

Mr & Mrs P Essex

Drawing Title:

Existing and proposed Block Plan

Scale: 1:500 @ A3 Drawn:

Date: Oct 2021 Checked:


Drawing No: Rev.

**2103.02**



**EXISTING BLOCK PLAN**

1:500

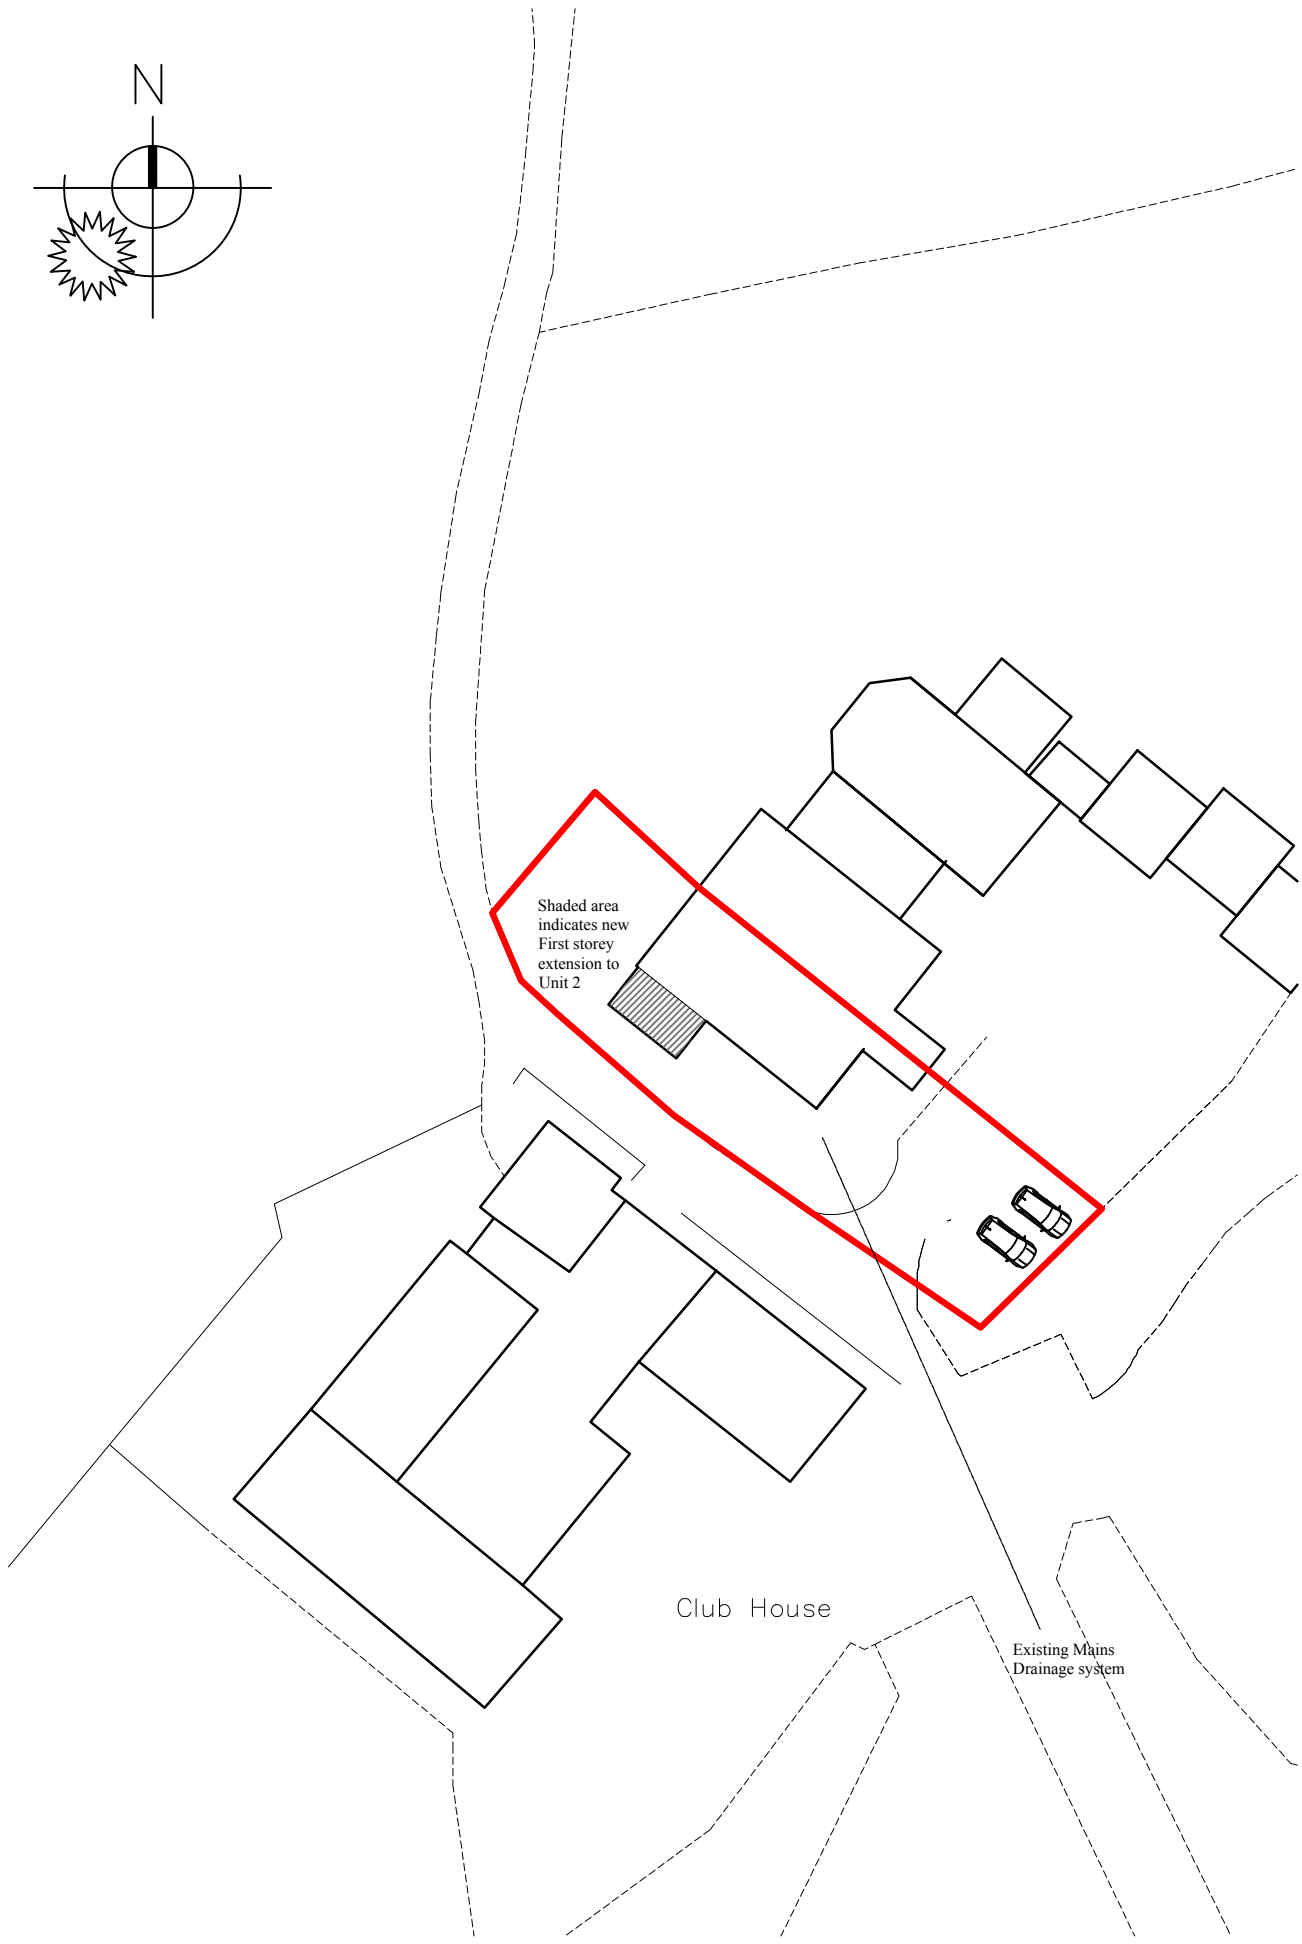

**PROPOSED BLOCK PLAN**

1:500