


LOCATION PLAN - Scale 1:1250

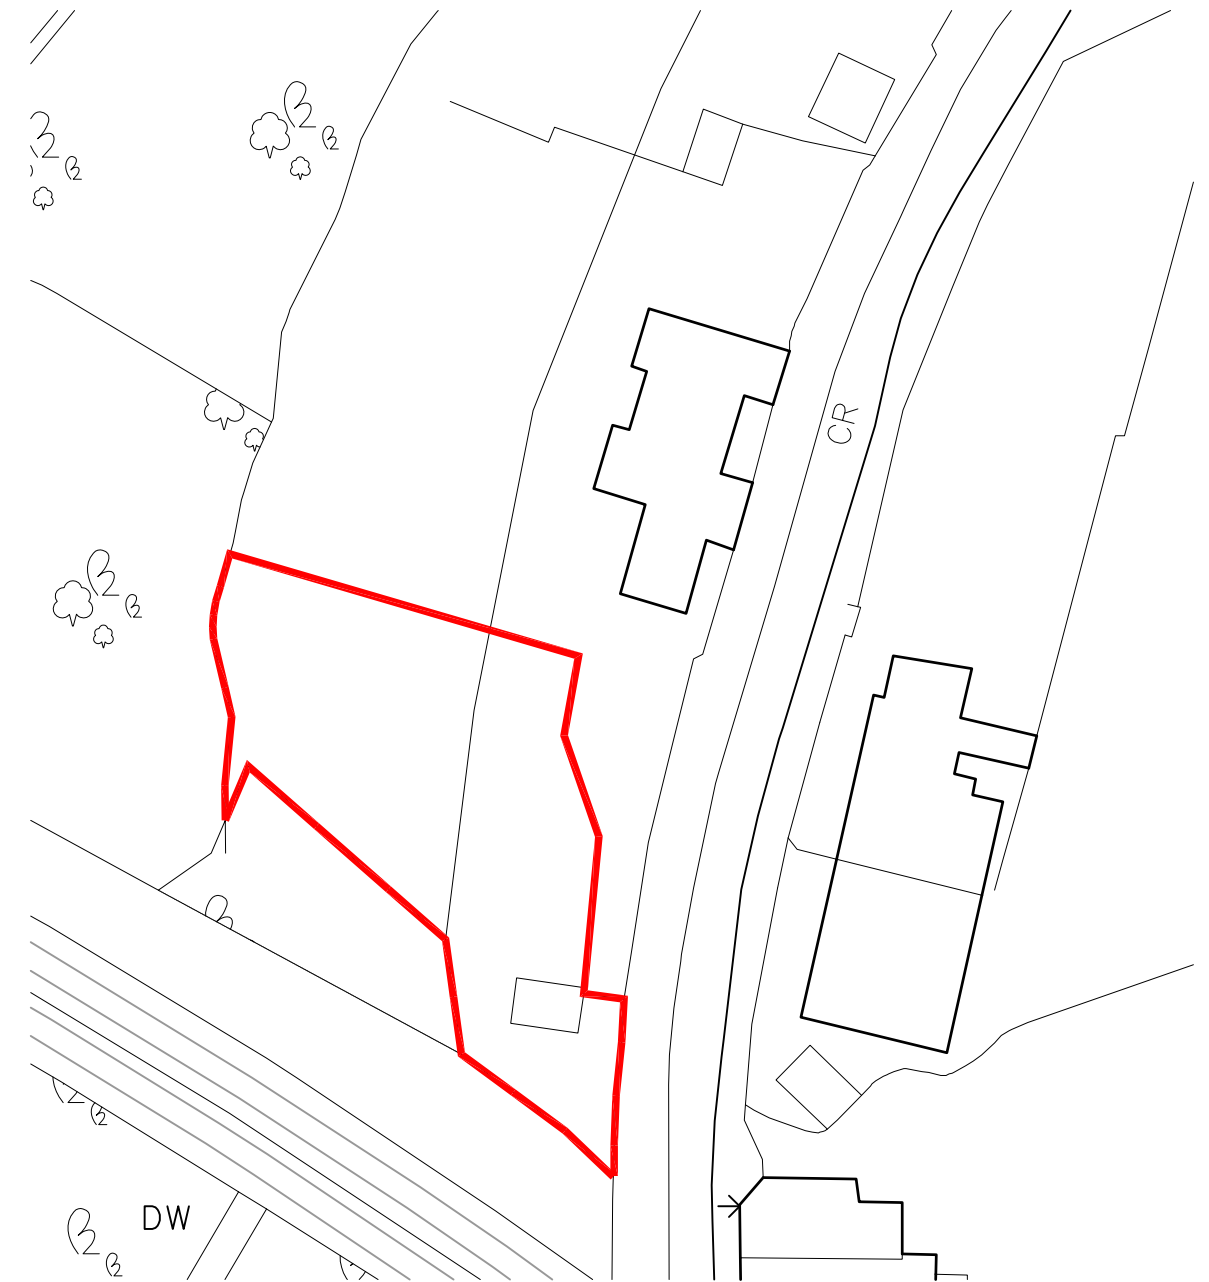

BLOCK PLAN - Scale 1:500

PROJECT LAND AT 75 BODMIN ROAD ST AUSTELL PL25 5AG	DRAWING TITLE EXISTING LOCATION & BLOCK PLAN	DWG. NO. SD-001 REV. PI	SCALE AS SHOWN @ A3 DATE AUGUST 2021	P U R E L I G H T
---	---	---	--	--------------------------

