



REAR



SIDE

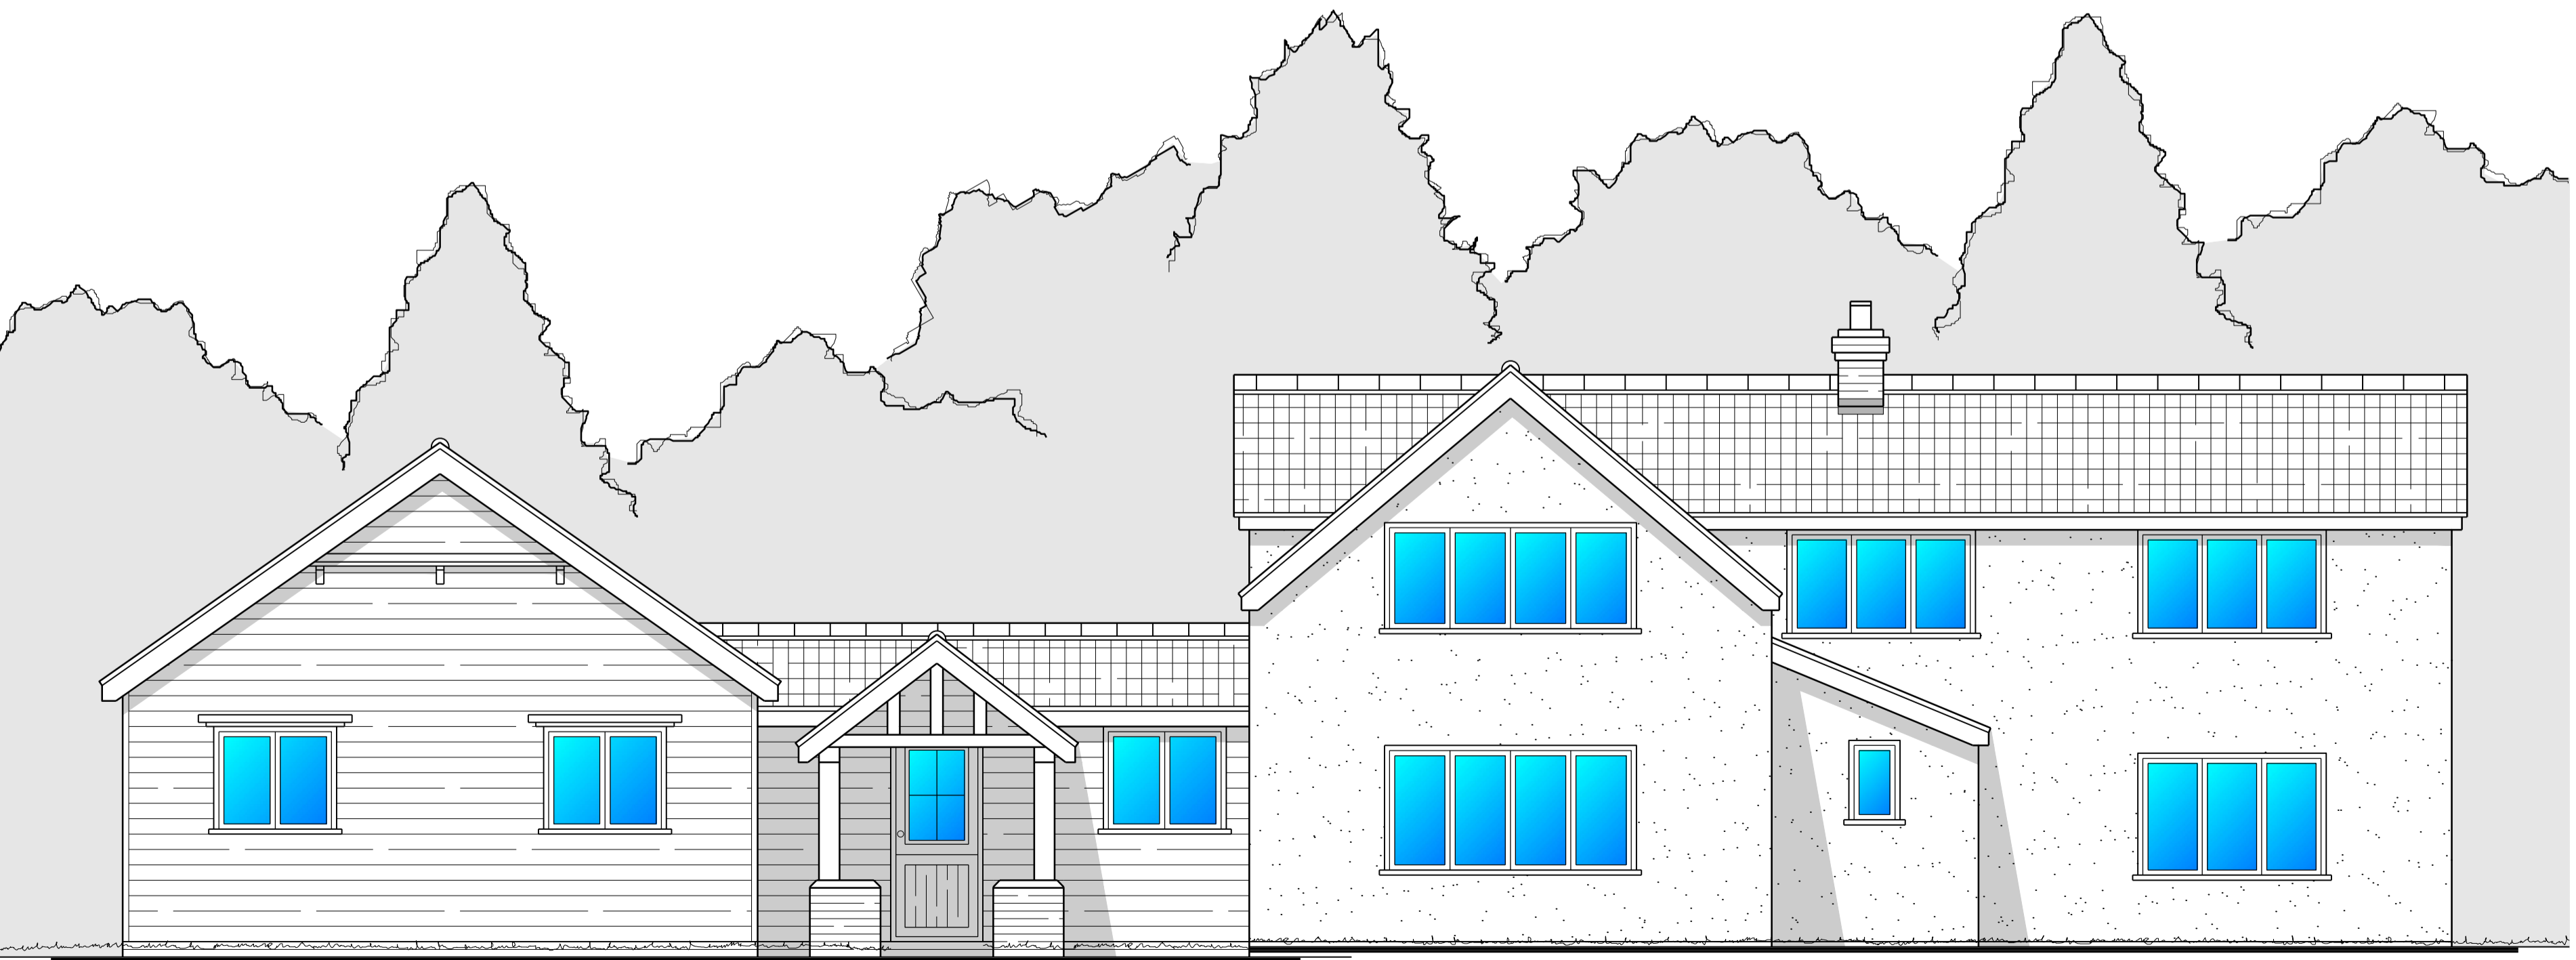

FRONT

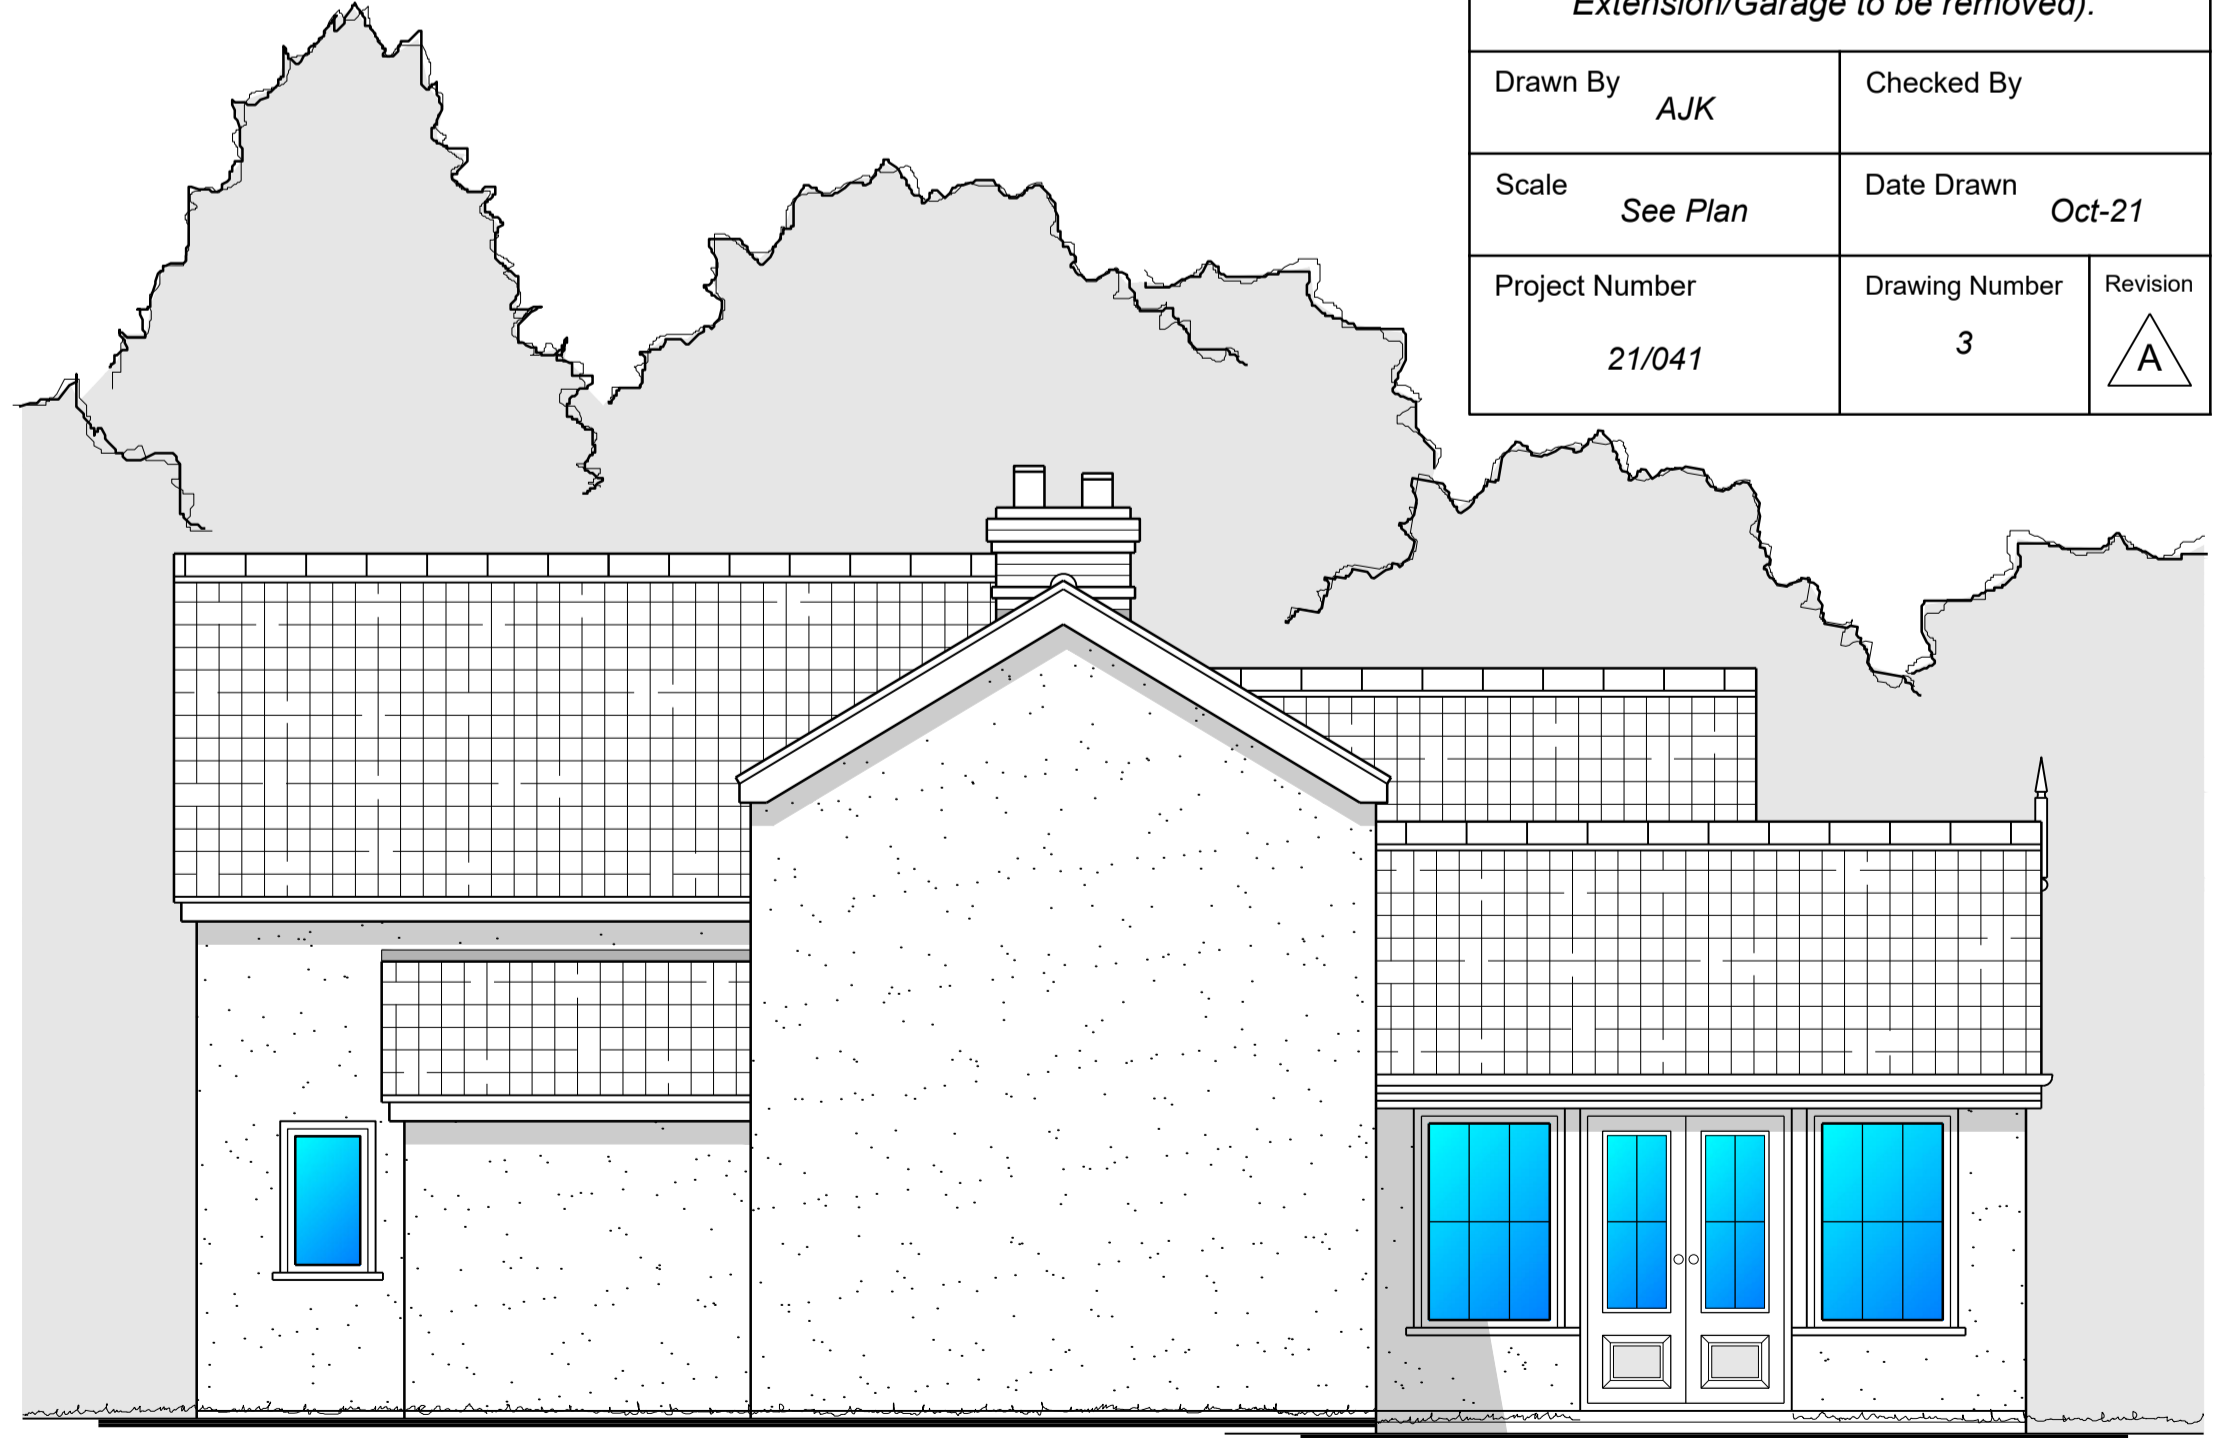


SIDE

PROPOSED ELEVATIONS
SCALE: 1:50

Project Status
PLANNING

THESE DRAWINGS ARE NOT TO BE SCALED.
The contractor shall check and verify all dimensions and levels and report any apparent discrepancies to the architect prior to commencing work.



KING
Architectural Design
and Planning

www.kingarchitectural.net
t: 07974251150 e: dking482@yahoo.co.uk
6 Byford Road, Sudbury, Suffolk, CO10 2YG

Project Title
*Robincroft, Stansfield Road,
Poslingford, Suffolk, CO10 8RD.*

Drawing Title
*Proposed Single Storey Side and Rear
Extensions with Internal and External
Alterations (Existing Single Storey Side
Extension/Garage to be removed).*

Drawn By AJK	Checked By
Scale See Plan	Date Drawn Oct-21
Project Number 21/041	Drawing Number 3
	Revision A

