





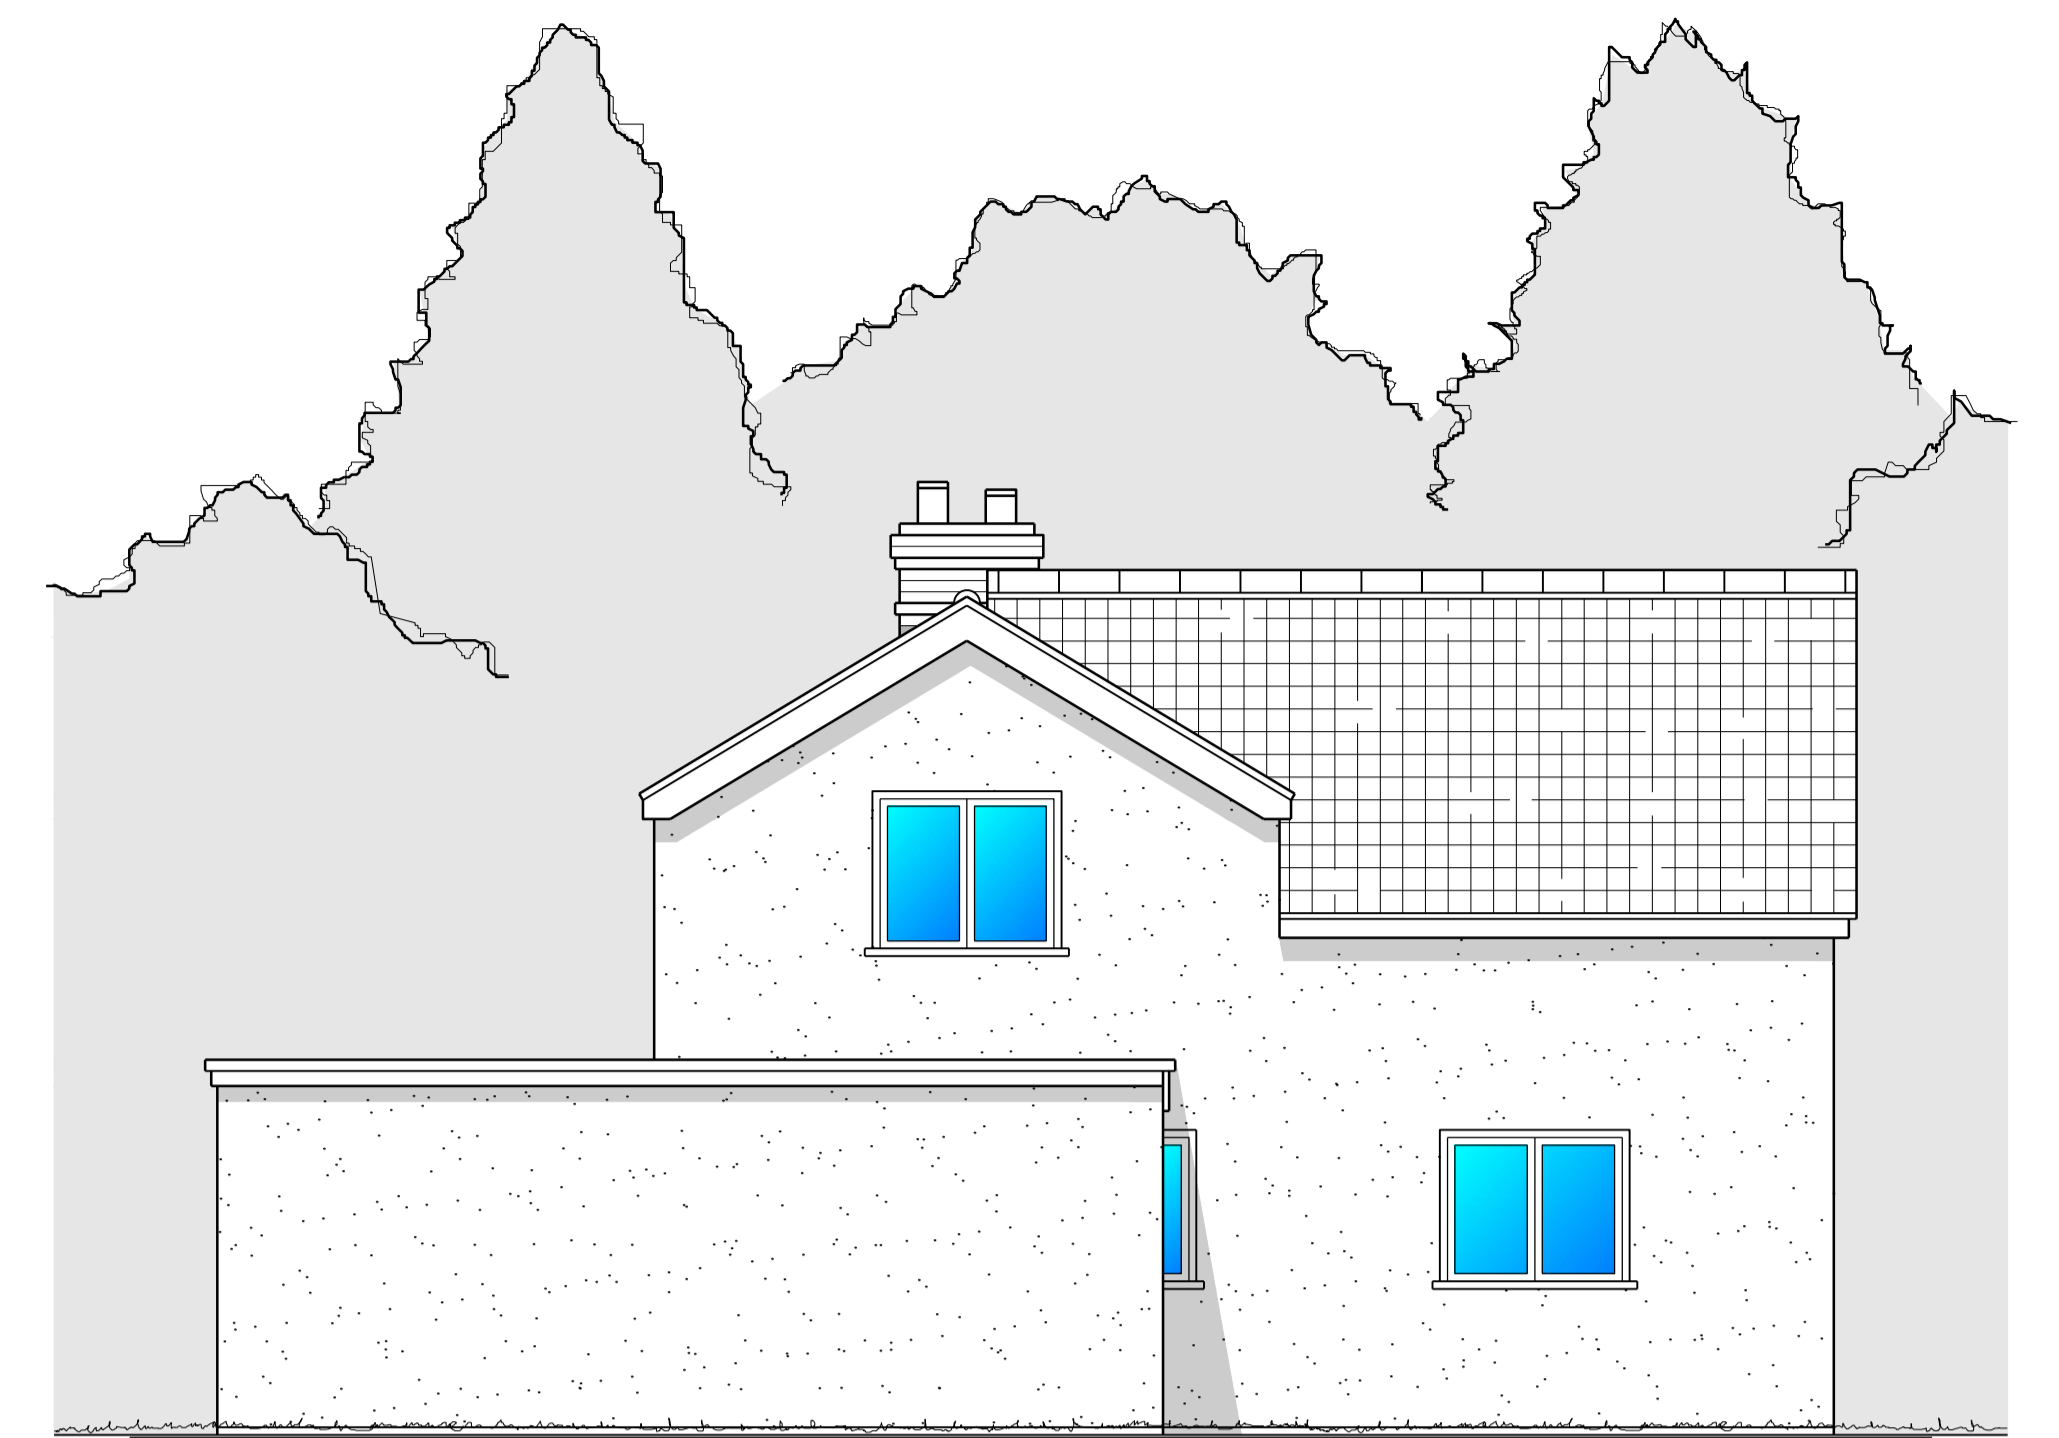

REAR

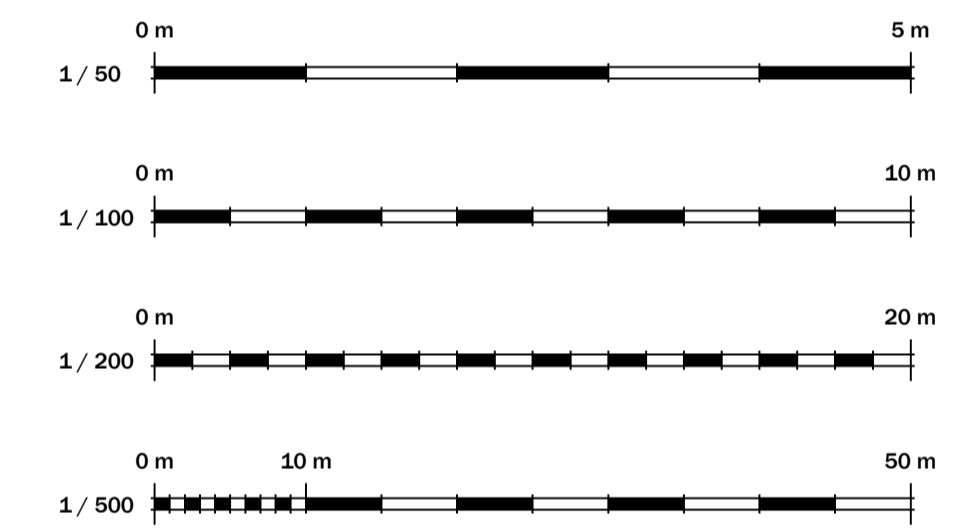


SIDE



Project Status PLANNING		
THESE DRAWINGS ARE NOT TO BE SCALED. The contractor shall check and verify all dimensions and levels and report any apparent discrepancies to the architect prior to commencing work.		
 KING Architectural Design and Planning <small>www.kingarchitectural.net t: 07974251150 e: dking482@yahoo.co.uk 6 Byford Road, Sudbury, Suffolk, CO10 2YG</small>		
Project Title <i>Robincroft, Stansfield Road, Poslingford, Suffolk, CO10 8RD.</i>		
Drawing Title <i>Proposed Single Storey Side and Rear Extensions with Internal and External Alterations (Existing Single Storey Side Extension/Garage to be removed).</i>		
Drawn By <i>AJK</i>	Checked By	
Scale <i>See Plan</i>	Date Drawn <i>Oct-21</i>	
Project Number <i>21/041</i>	Drawing Number <i>2</i>	Revision 



FRONT

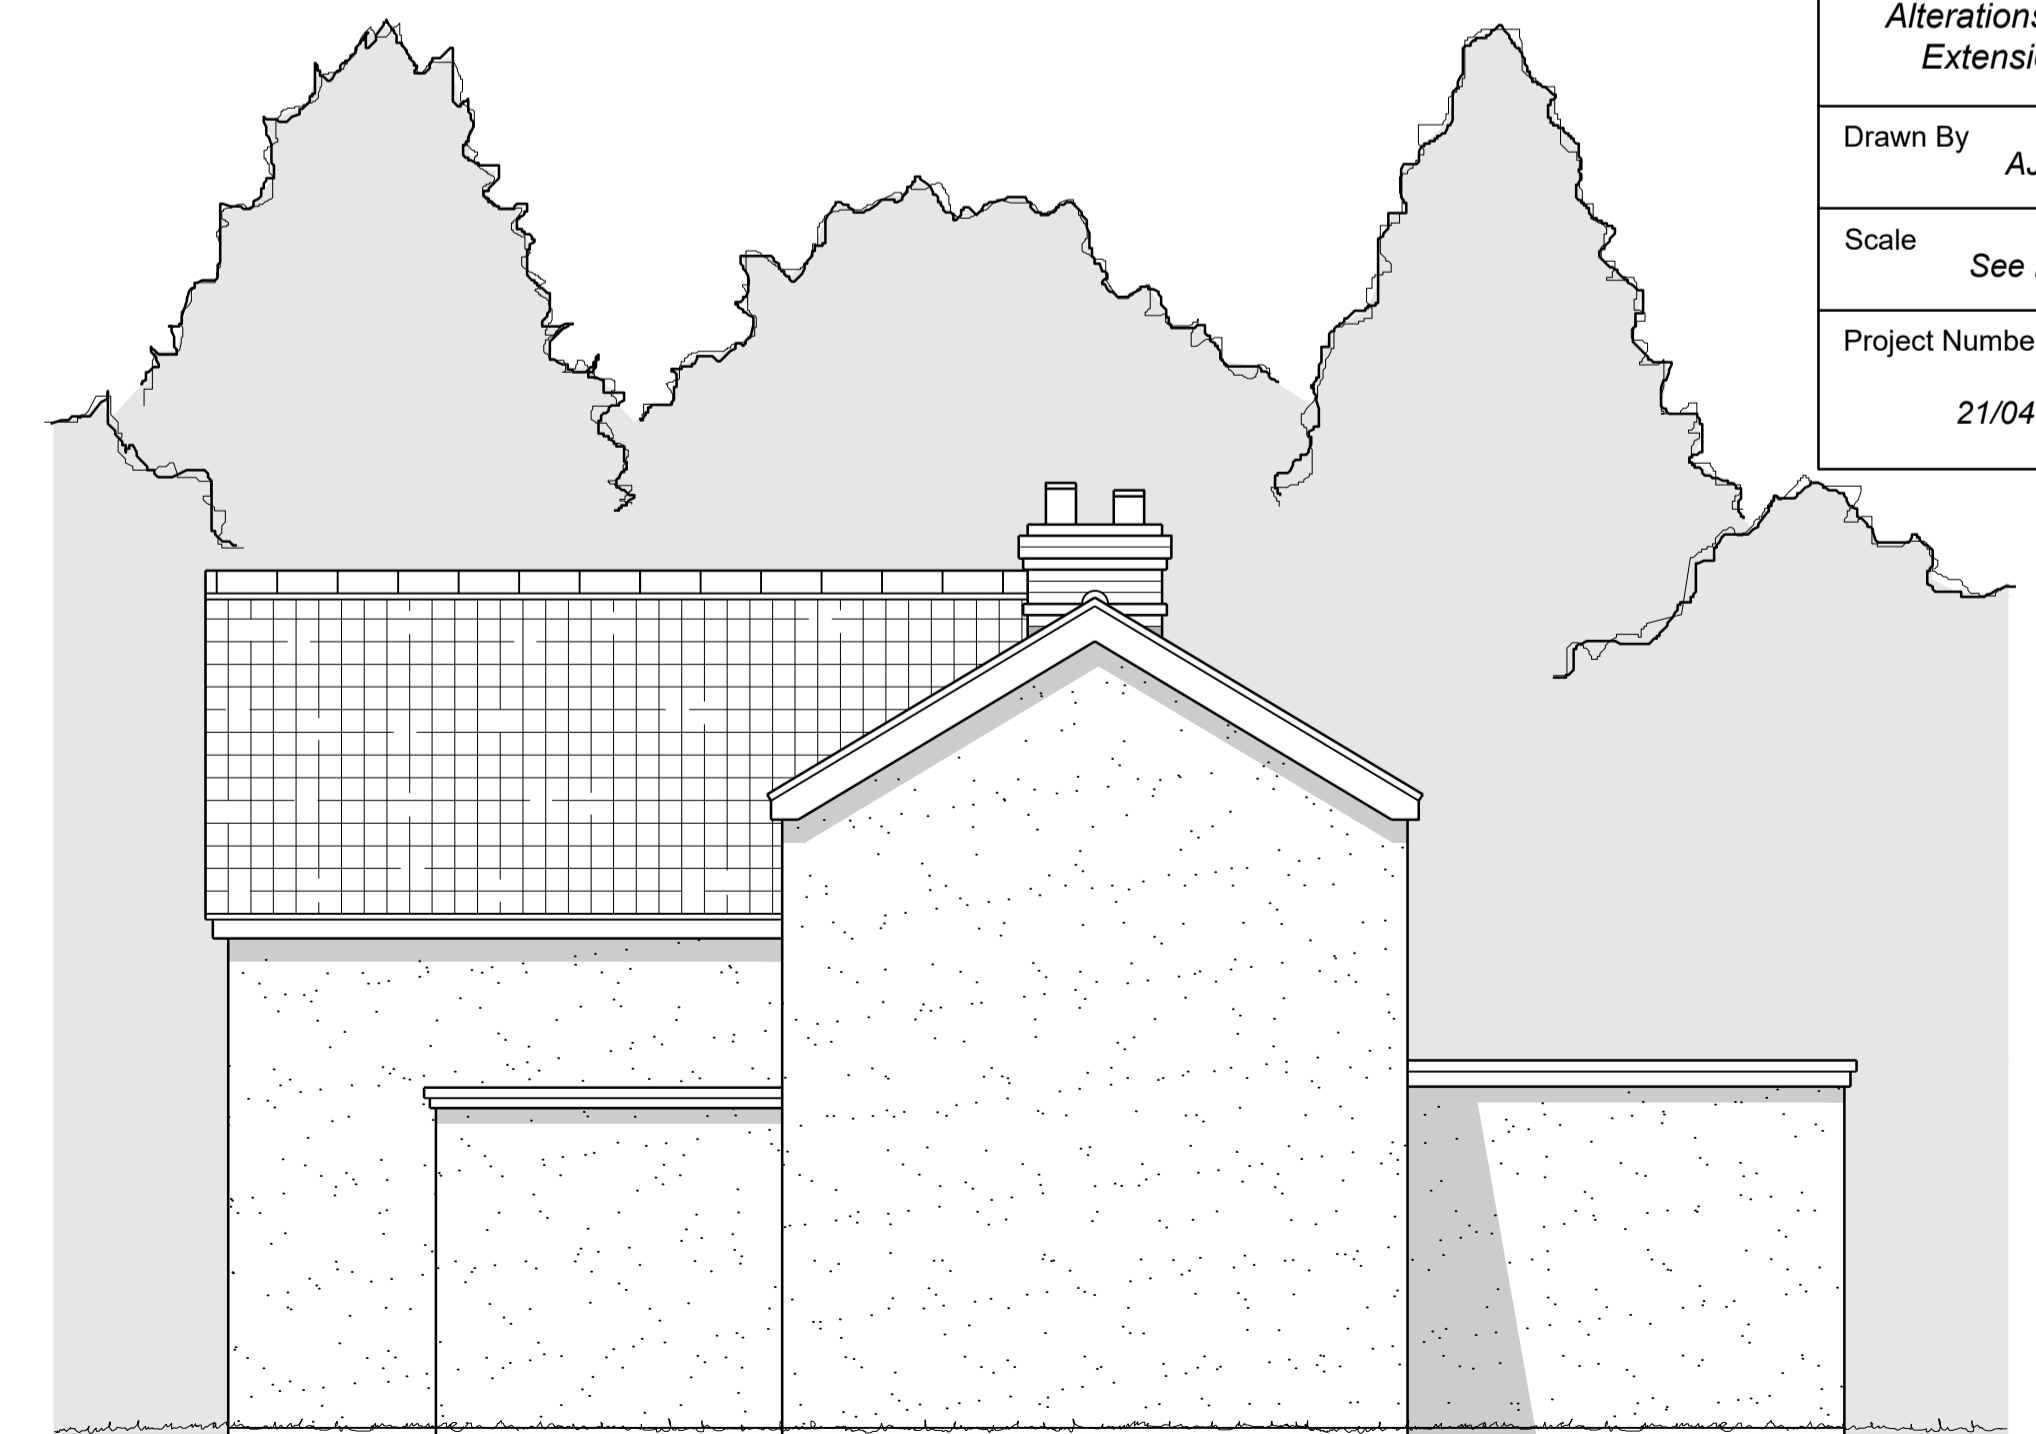

SIDE

EXISTING ELEVATIONS
SCALE: 1:50