

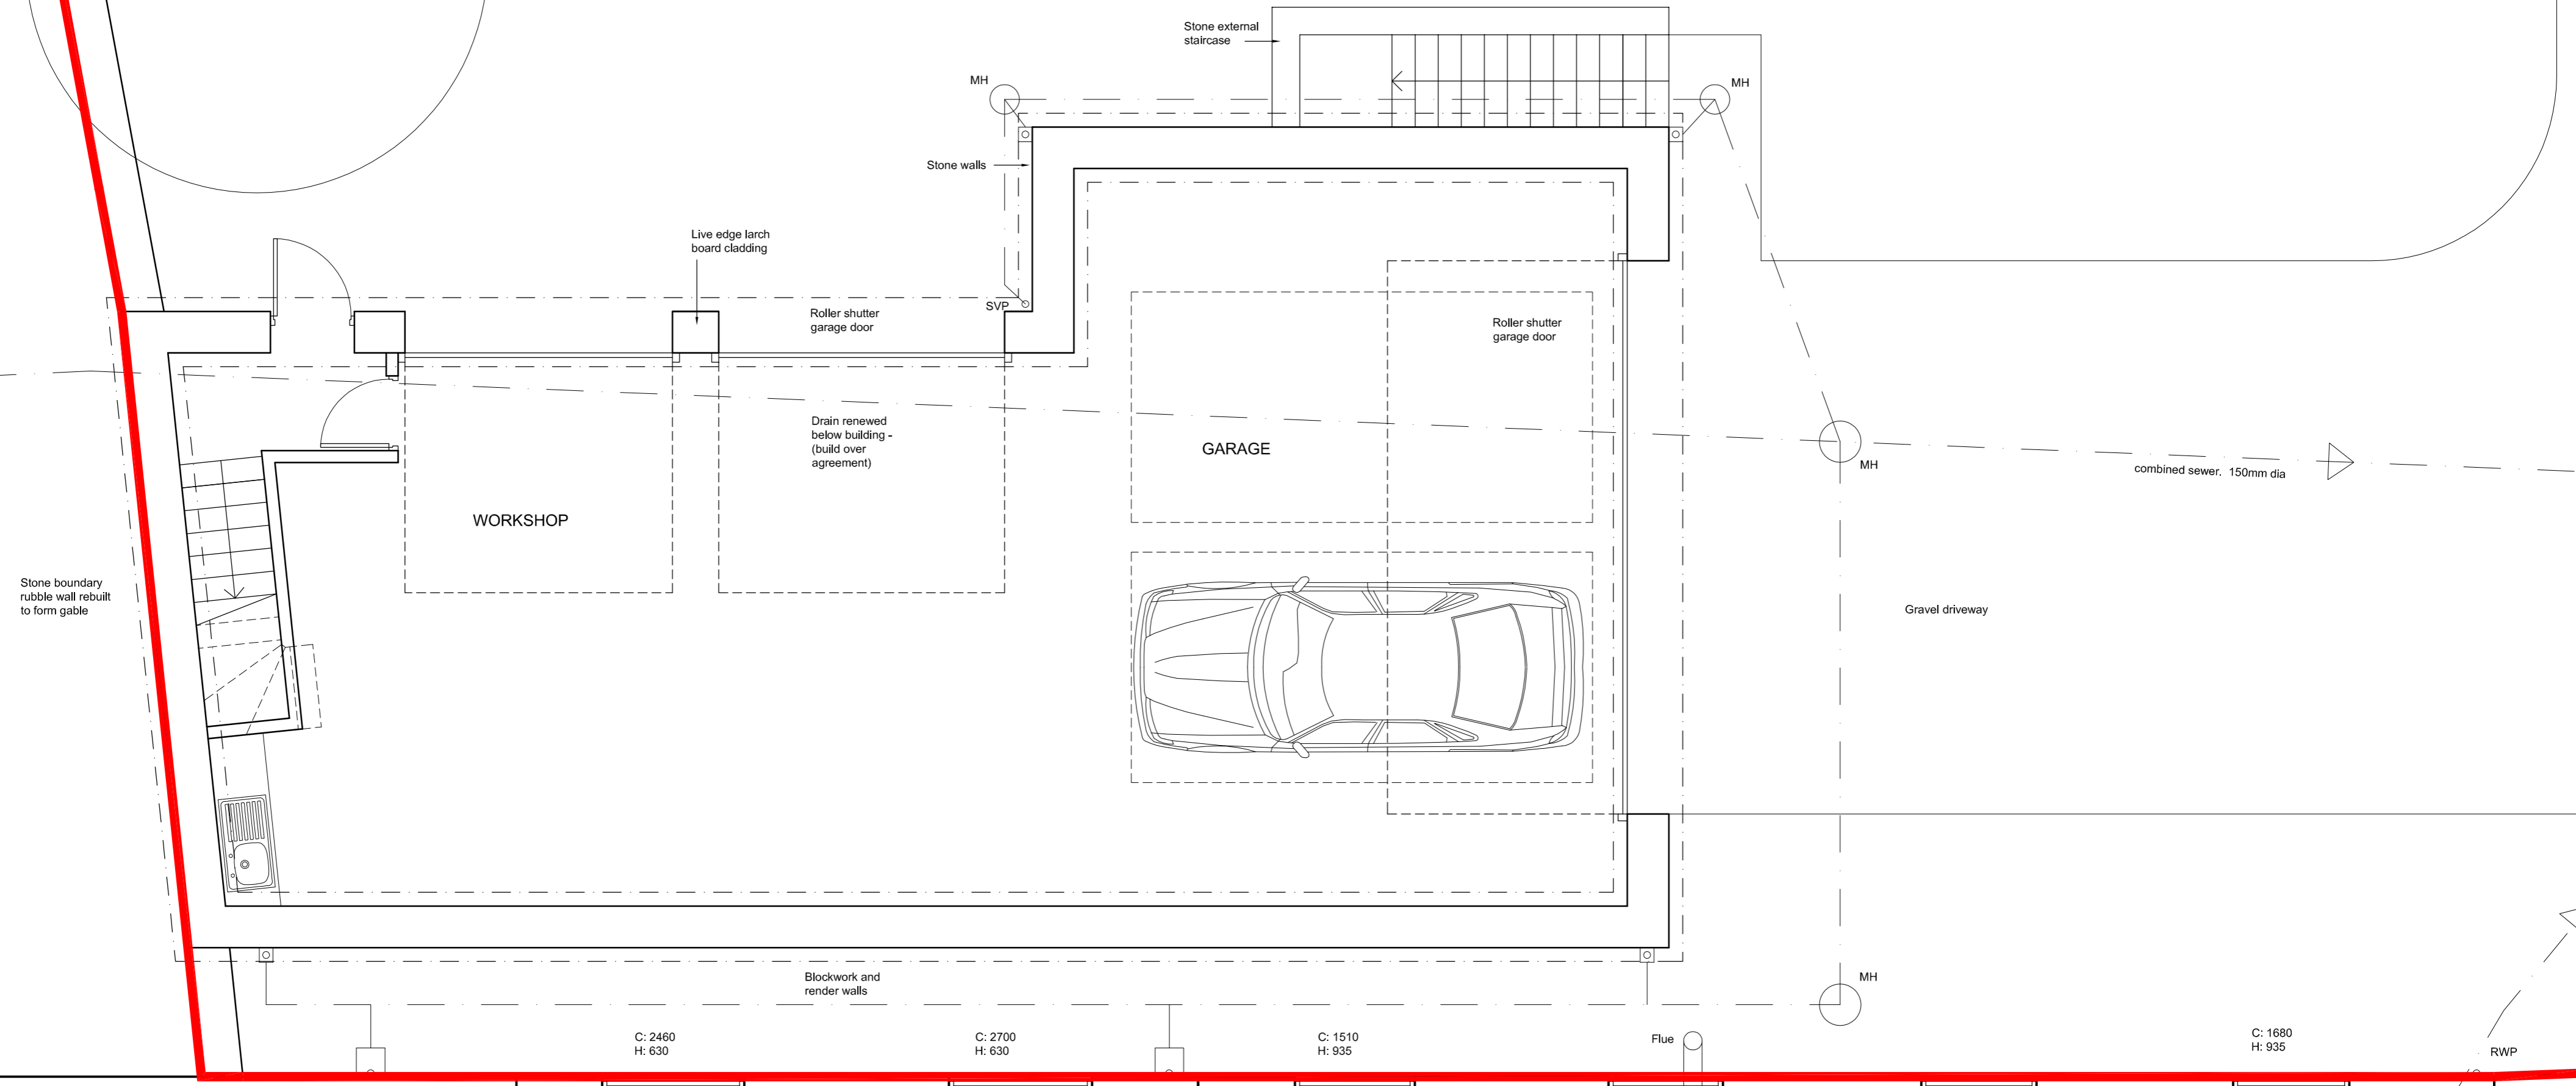


Proposed First Floor

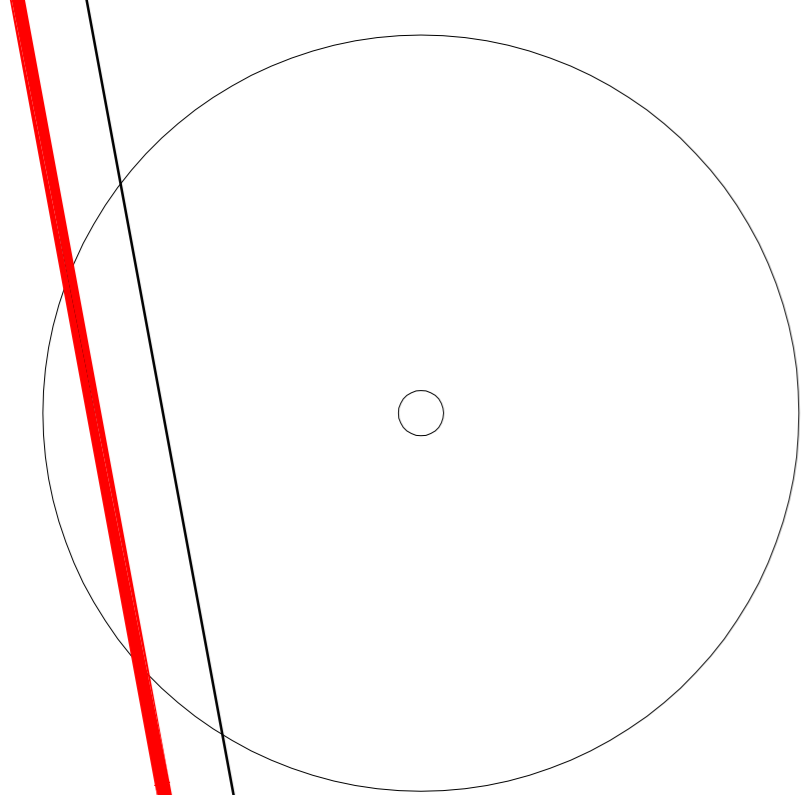

Proposed Ground Floor

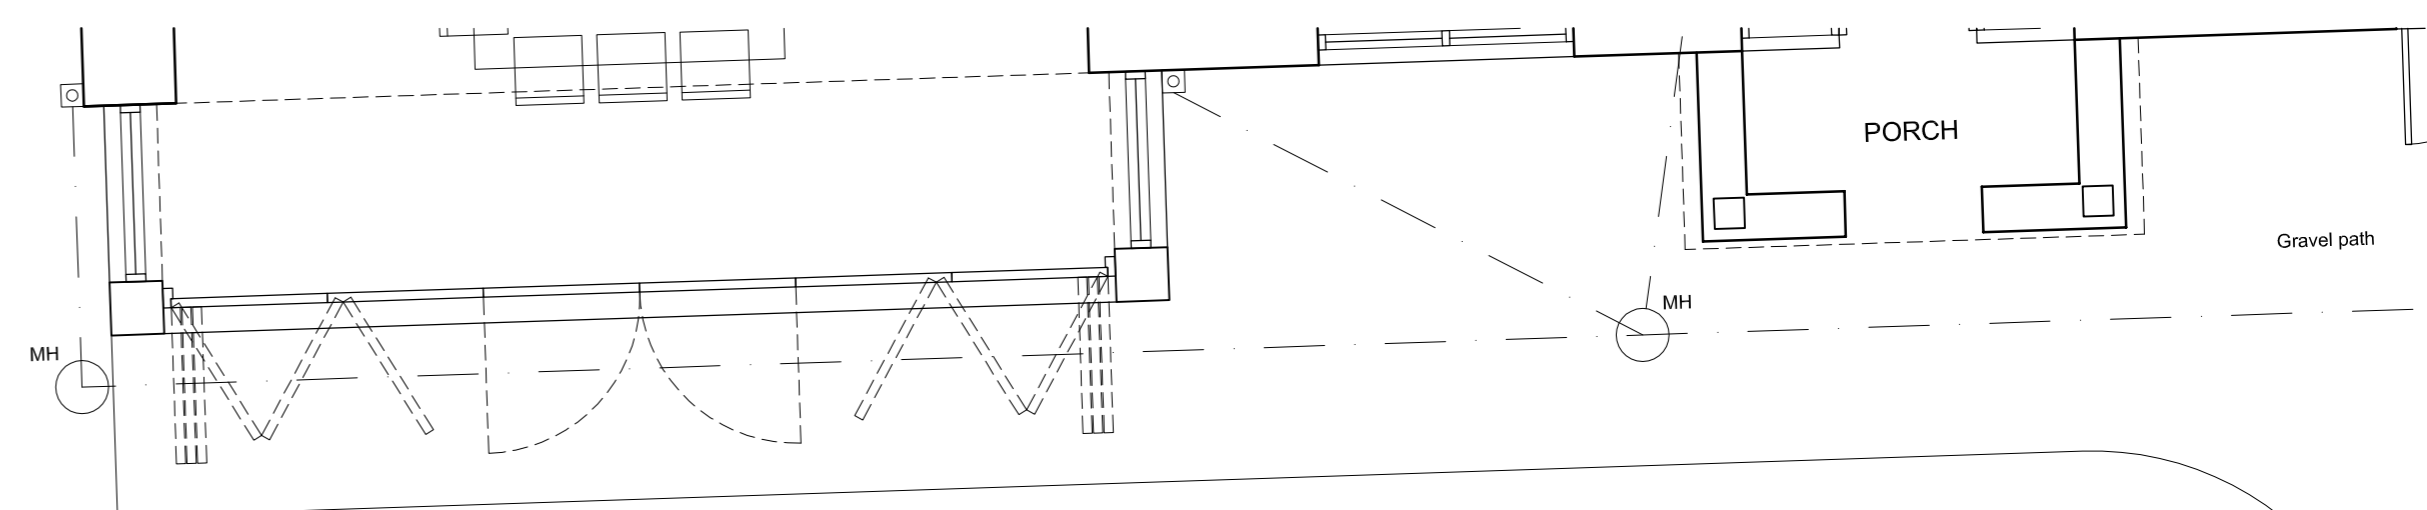

Project Nelson Row, Middleton
 Client Mr & Mrs Carnell
 Drawing no. Proposed Garage Plans Scale 1:50 @ A1
 Drawing no. 308-05 Date June 2021
 Revision C: 06.09.21 Gable wall moved to boundary

This drawing is the property of Dark Skies Design. Copyright is reserved by them and the drawing should not be utilised without their permission. Do not scale from drawings. All dimensions to be verified on site.