
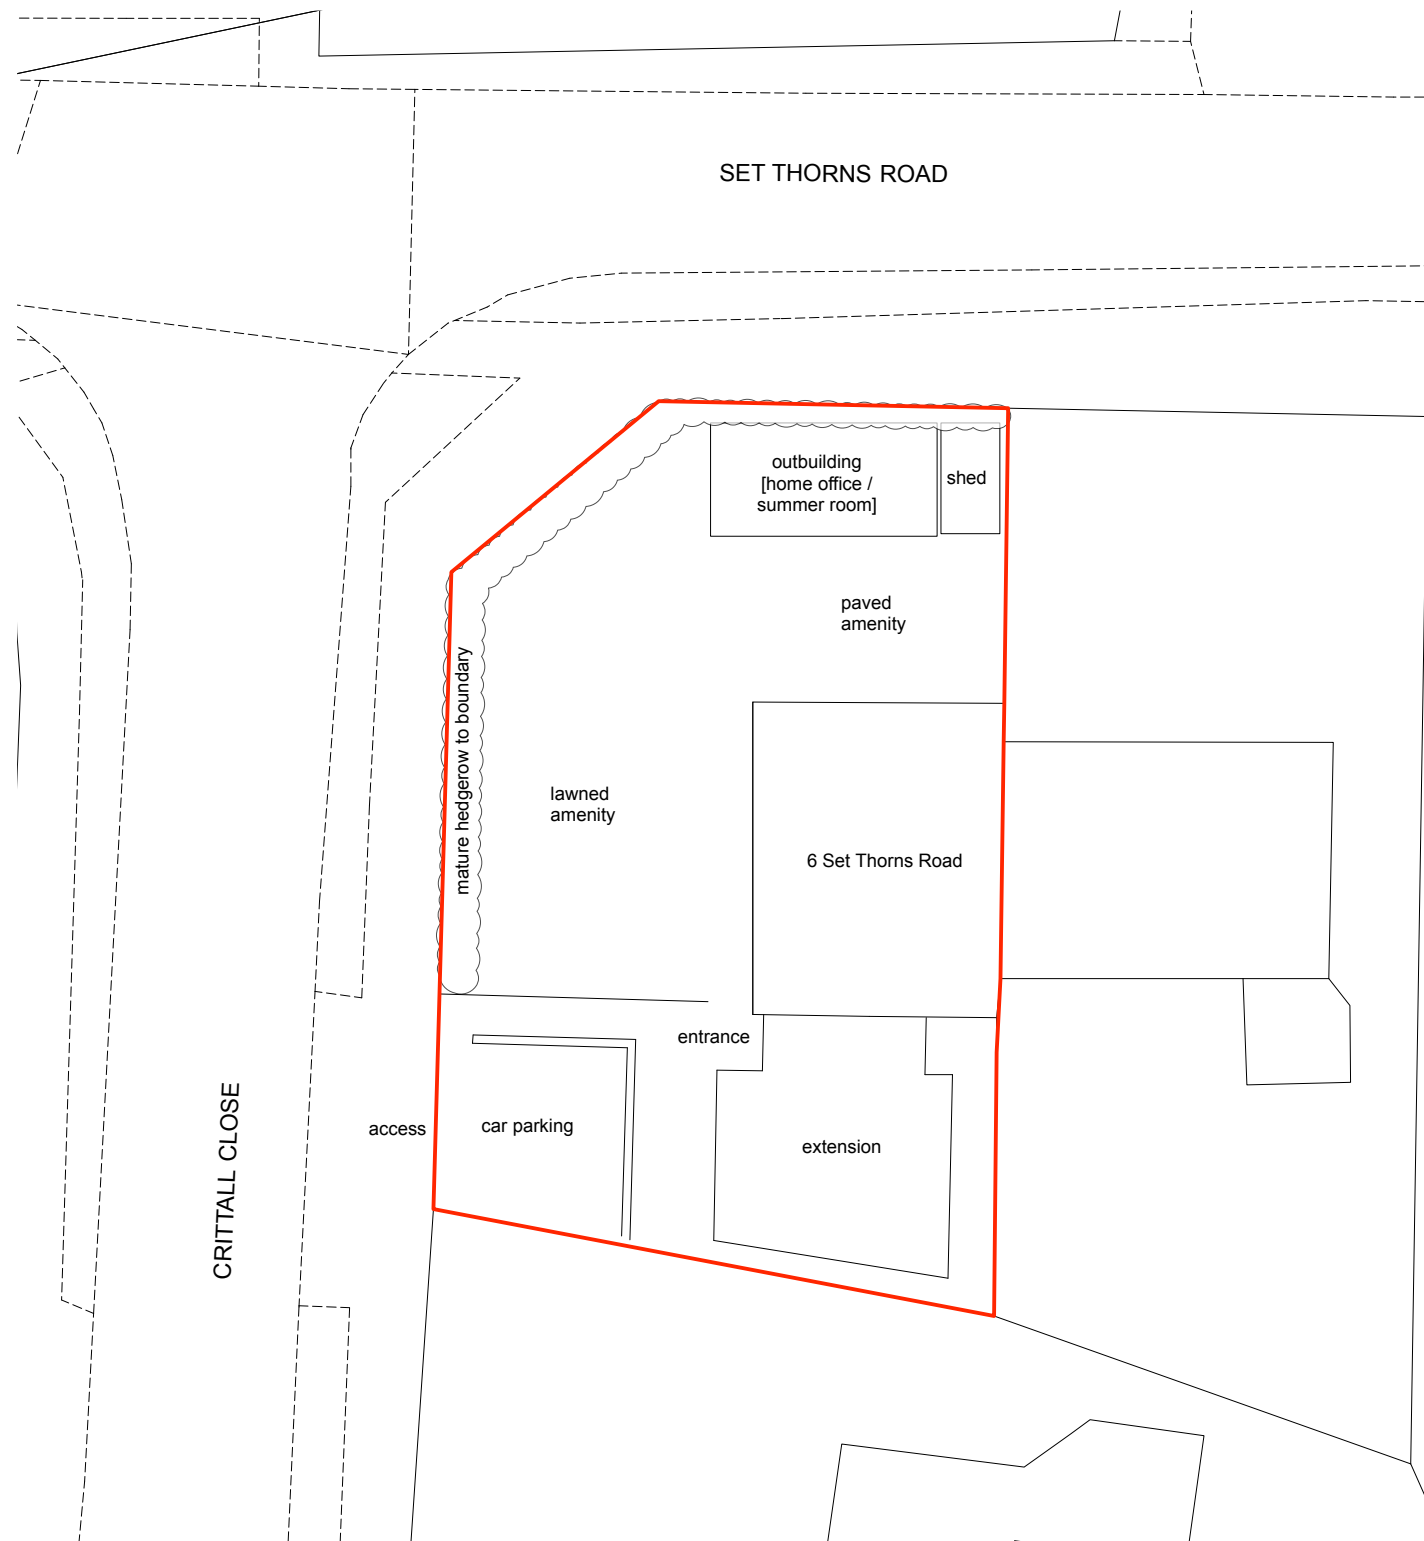
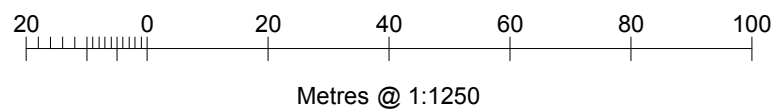


01 proposed location plan  
Scale: 1:1250  
OS Licence No: OI1472532

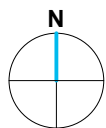

02 proposed site block plan  
Scale: 1:200

Rev:	Note:	Date:



Notes:

Do not scale from the drawing for other than planning purposes, all sizes to be confirmed on site before construction.

The copyright of this drawing is retained by Concept Design & Planning.

Unless stated no topographical survey taken place, Concept Design & Planning accept no responsibility for errors or omissions on drawings.

The site drawing is reproduced under the limited licence of the Ordnance Survey and cannot be reproduced.

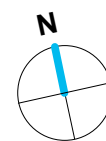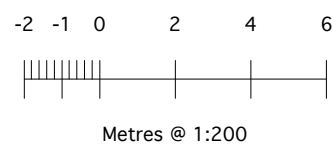

Project:	6 Set Thorns, Sway	Drawn by:	RW
Drawing:	Proposed Location / Site	Checked by:	RW
Drawing No:	C21/063.06	Revision:	P1
Scale:	as noted @ A3	Date:	Nov 2021

**concept**  
design & planning

t. 023 8033 1010  
e. studio@conceptdp.co.uk  
www.conceptdp.co.uk