



Roof Drainage Area: 185.61 sqm/1998 sq ft
 (to be read in conjunction with drawing 0230 Rev A)

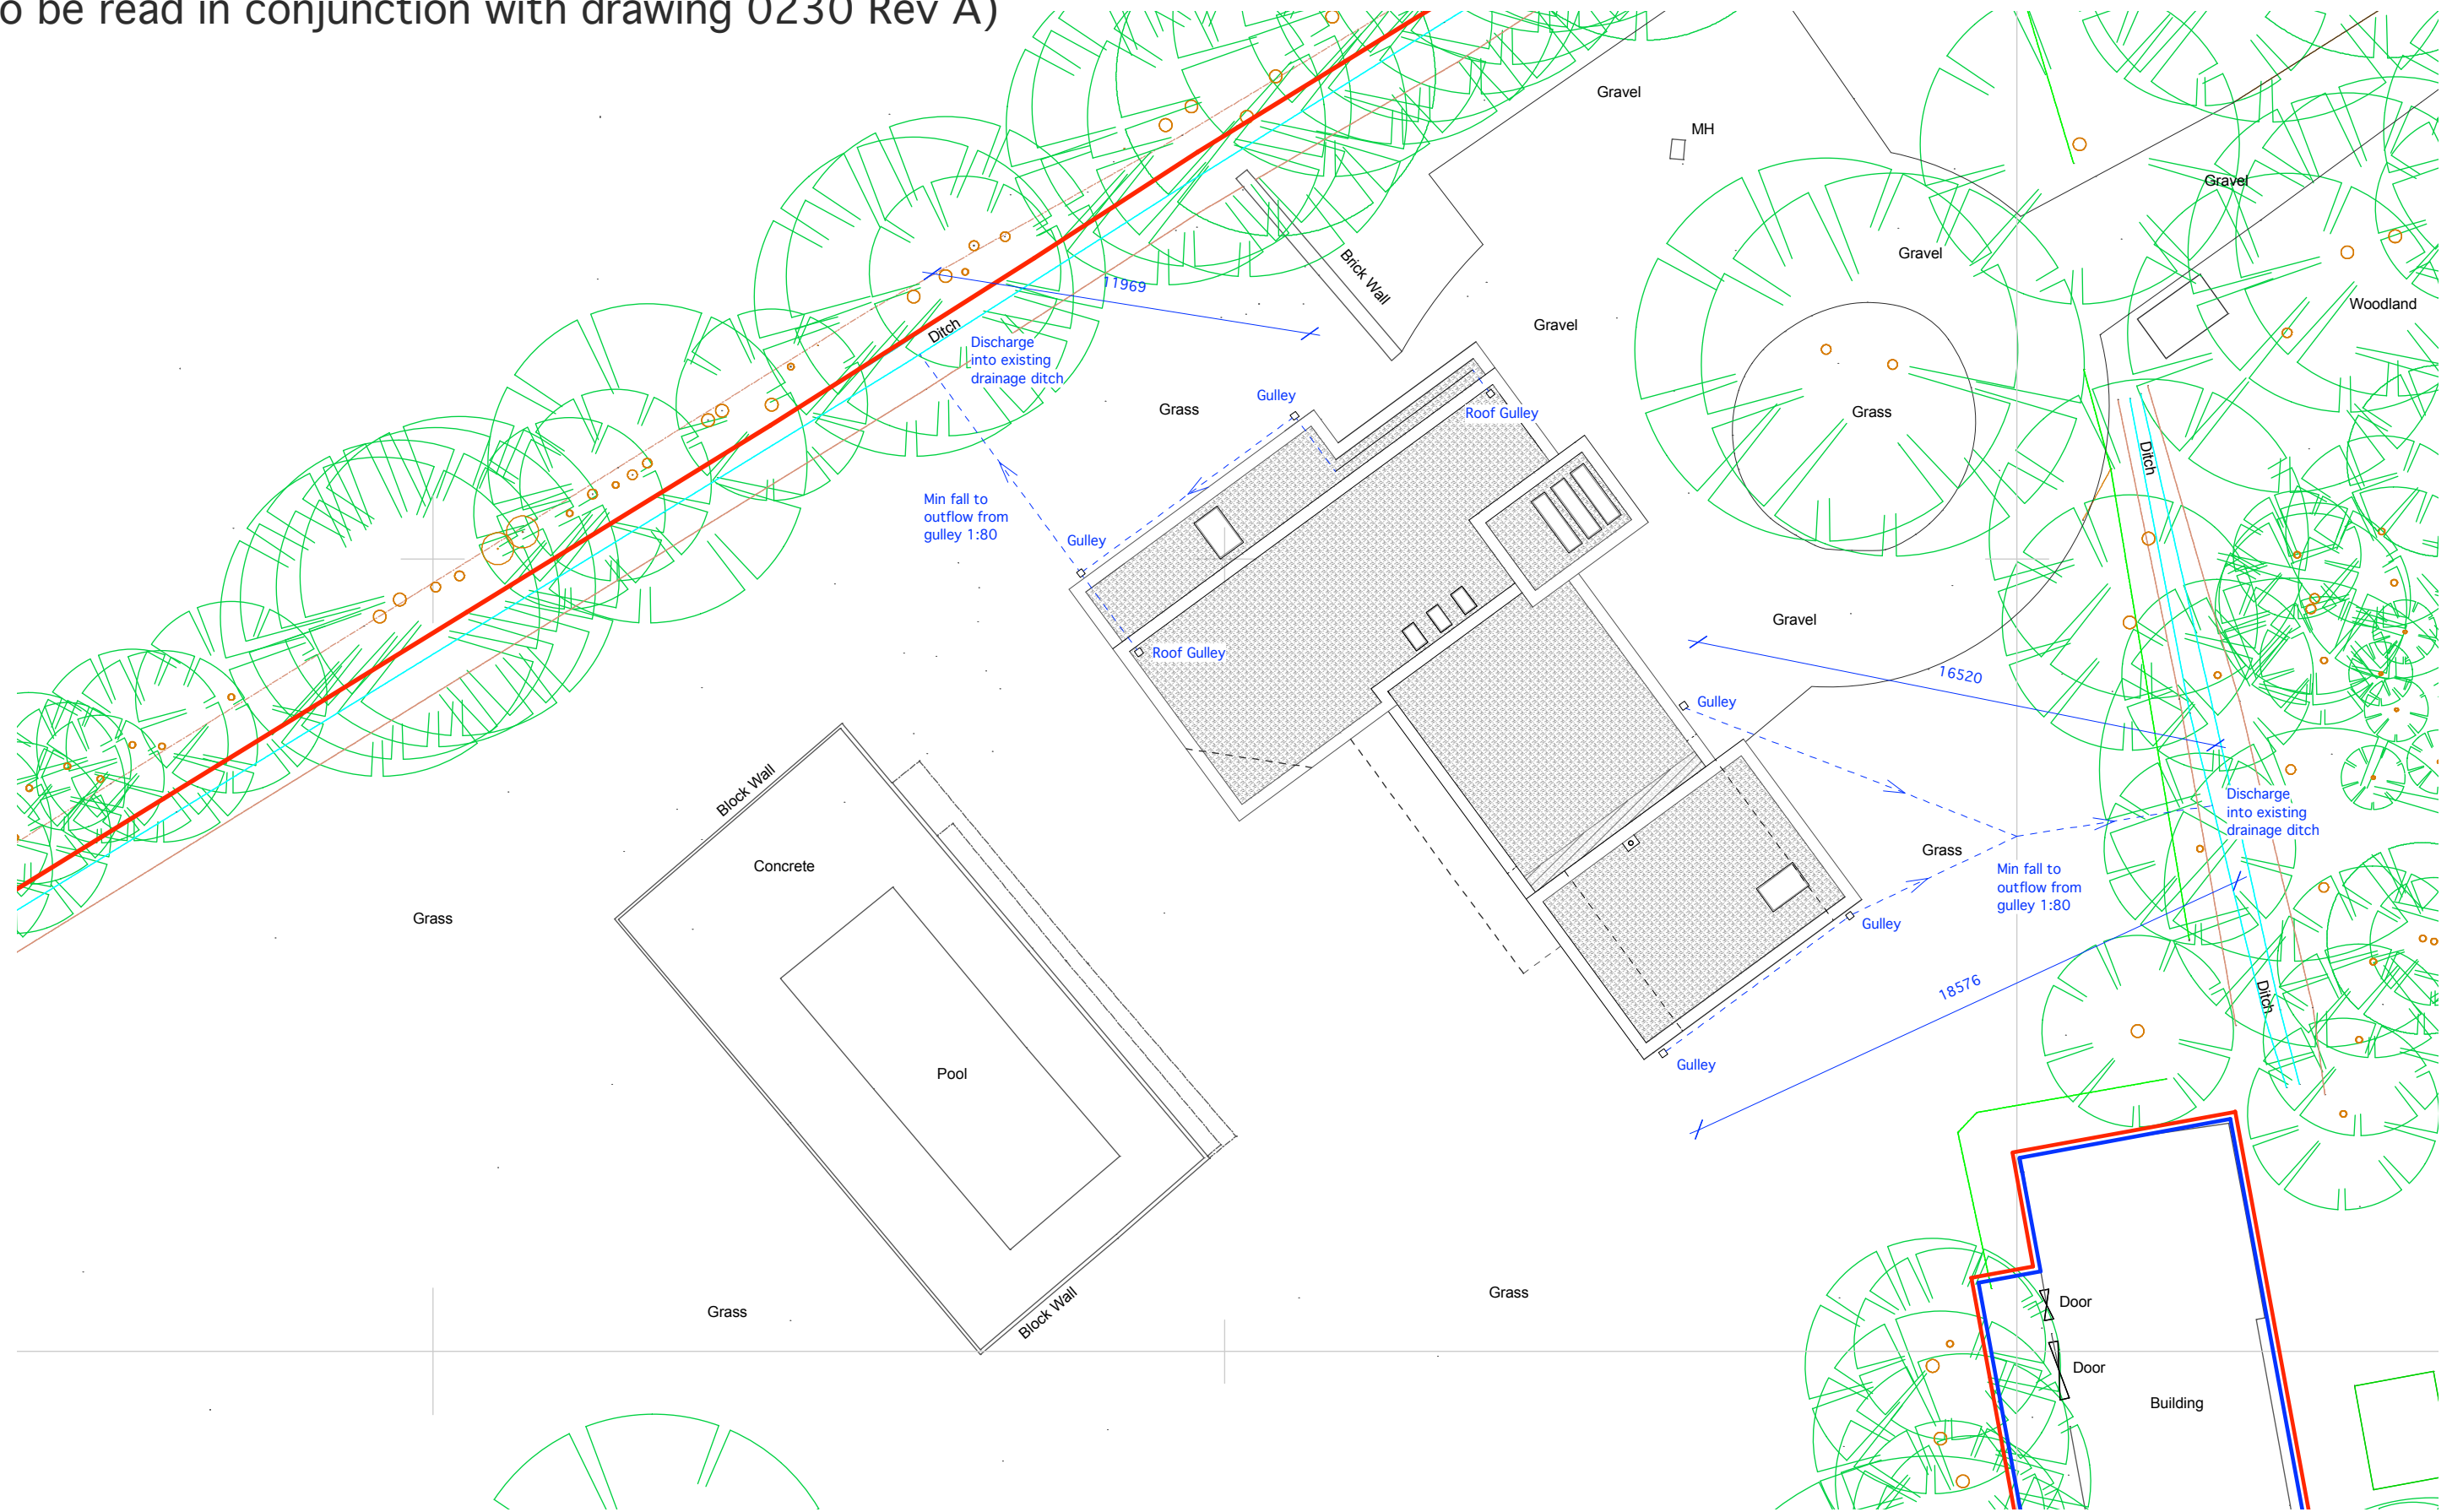

Client	Mr & Mrs S Carver	Scale	1:100 @ A3	Status	CONST	<small>NO DIMENSIONS ARE TO BE SCALED FROM THIS DRAWING. THE CONTRACTOR / MANUFACTURER IS RESPONSIBLE FOR CHECKING ALL DIMENSIONS AND QUERYING ANY DISCREPANCIES. THIS DRAWING IS THE PROPERTY OF ARCHITECTURAL DESIGN & PLANNING PARTNERSHIP. COPYRIGHT IS RESERVED BY THEM AND THE DRAWING IS ISSUED ON CONDITION THAT IT IS NOT COPIED, REPRODUCED, RETAINED OR DISCLOSED TO ANY UNAUTHORISED PERSON, EITHER WHOLLY OR IN PART, WITHOUT WRITTEN CONSENT.</small>		architecture design planning	73 Yarmouth Road Thorpe St Andrew Norwich NR7 0AA archdppartnership@gmail.com T: 07419 750098
Project	Pear Tree Farm, Hempnall Green, Norfolk	Date	Apr 2021	Drawn By	DJ				
Drawing	Surface Water Drainage	Project N°	020/34	Drawing N°	0020				