
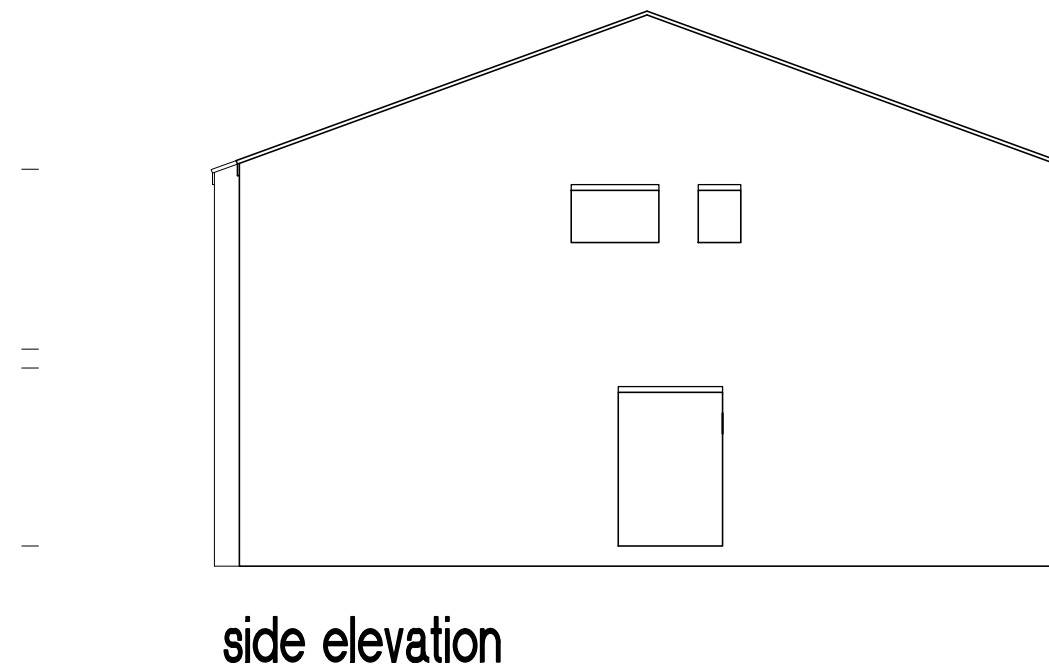
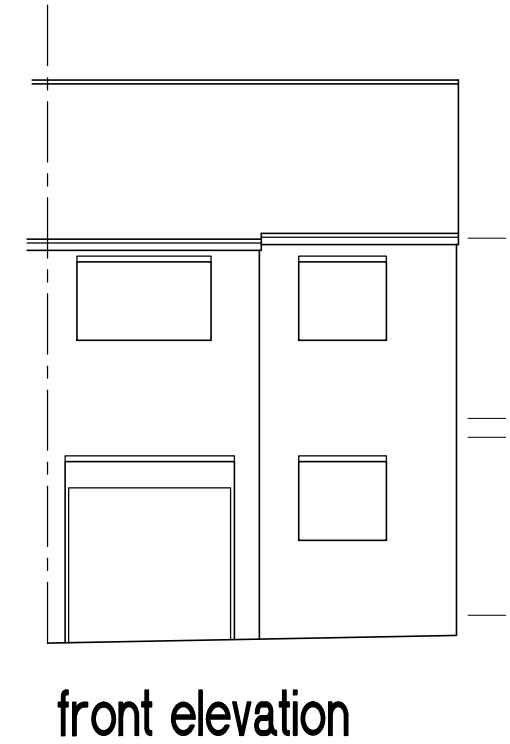
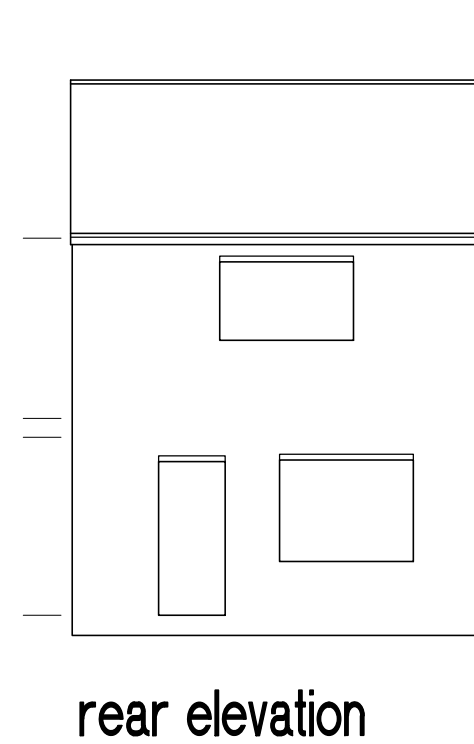
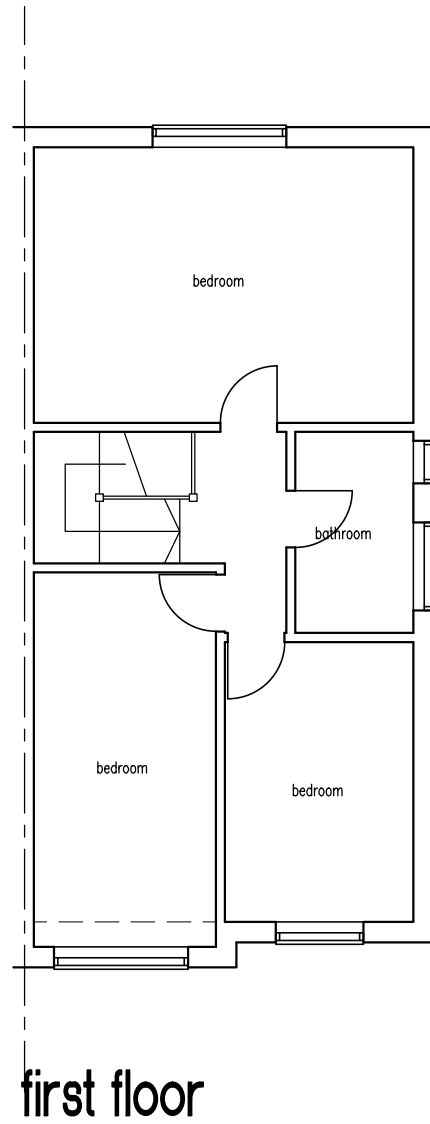


COPYRIGHT RESERVED
~~DO NOT SCALE FROM THIS DRAWING.~~
 ALL DIMENSIONS TO BE CHECKED BY CONTRACTOR ON SITE.
 SUPERVISOR TO BE NOTIFIED OF ALL DISCREPANCIES PRIOR
 TO WORKS COMMENCING.

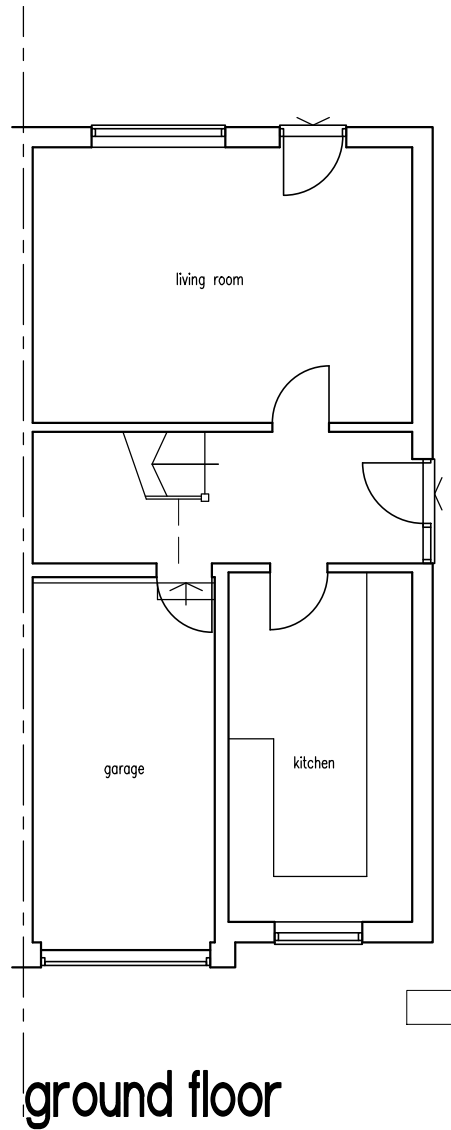

<p>- J S DESIGNS -</p> <p>Suite 3, West Hill House, West Hill Dartford, Kent DA1 2EU Tel: 01322 286506 Fax: 01322 286504 e mail: js.designs@btconnect.com website: jsdesignsltd.co.uk</p>	<p>Client : Mr & Mrs Lawson</p>	<p>Property Address : 73 The Nursery Erith</p>	<p>Drawing Title : Existing Plans & Elevations</p>	<p>Scale : 1:100</p>	<p>Date : Nov21</p>	<p>By : JPS</p>
				<p>Drawing Number : 21125-01</p>	<p>Amendment :</p>	