
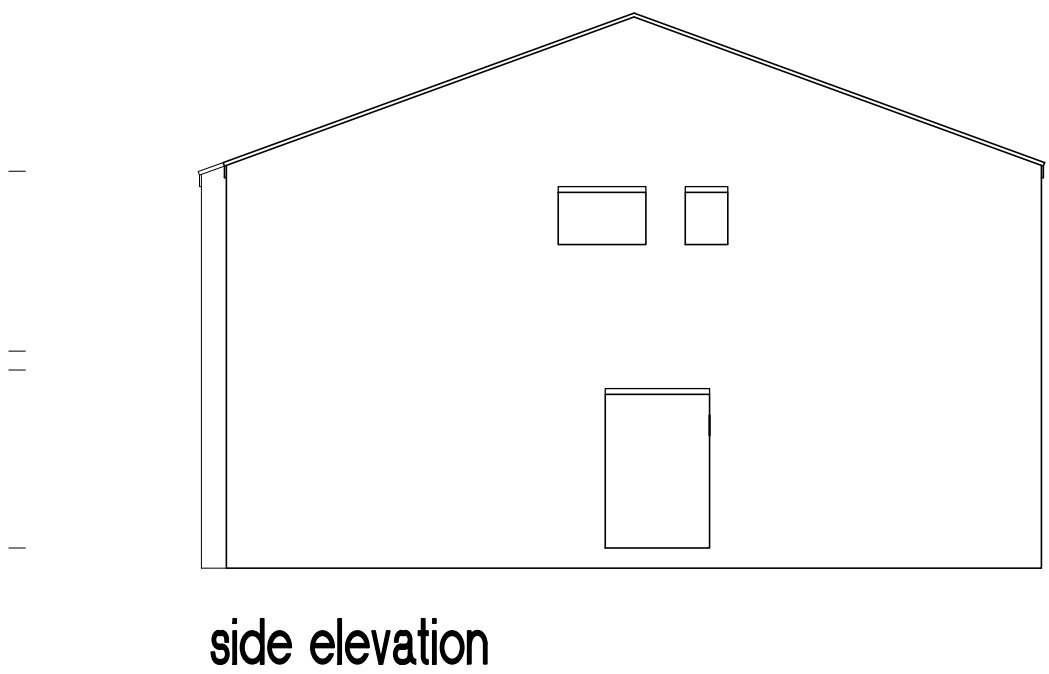
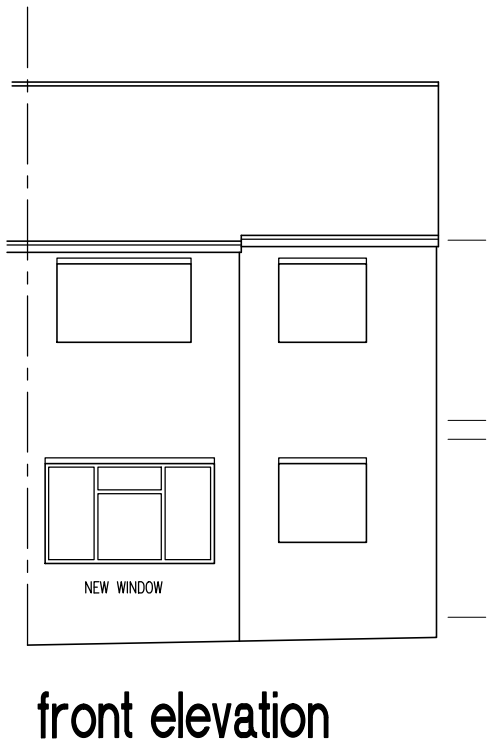
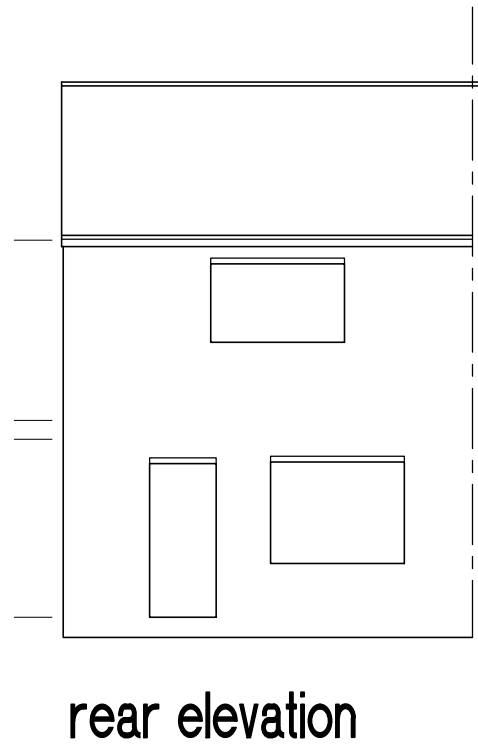
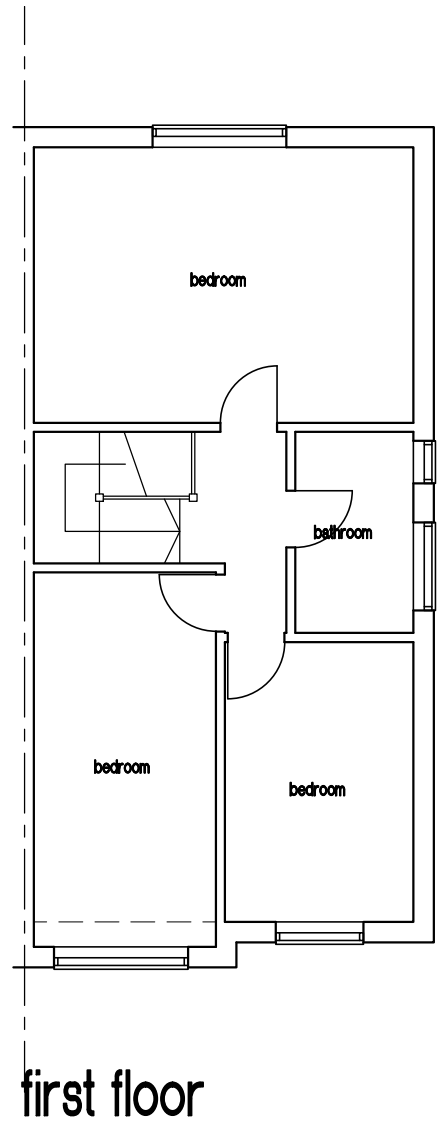


COPYRIGHT RESERVED
~~DO NOT SCALE FROM THIS DRAWING.~~
 ALL DIMENSIONS TO BE CHECKED BY CONTRACTOR ON SITE.
 SUPERVISOR TO BE NOTIFIED OF ALL DISCREPANCIES PRIOR
 TO WORKS COMMENCING.

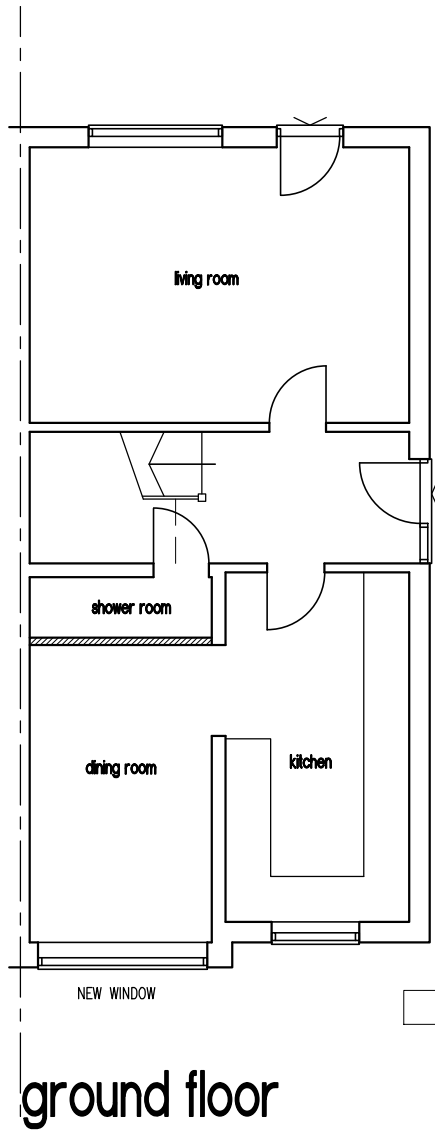

A NOV21 MINOR REVISIONS

| | | | | | | |
|--|---|--|--|----------------------------------|----------------------|-----------------|
| <p>- J S DESIGNS -</p> <p>Suite 3, West Hill House, West Hill Dartford, Kent DA1 2EU Tel: 01322 286506 Fax: 01322 286504 e mail: js.designs@btconnect.com website: jsdesignsltd.co.uk</p> | <p>Client : Mr & Mrs Lawson</p> | <p>Property Address : 73 The Nursery Erith</p> | <p>Drawing Title : Proposed Plans & Elevations</p> | <p>Scale : 1:100</p> | <p>Date : Nov21</p> | <p>By : JPS</p> |
| | | | | <p>Drawing Number : 21125-02</p> | <p>Amendment : A</p> | |