
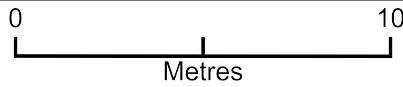


10 Stanhope Road DA7 4PU

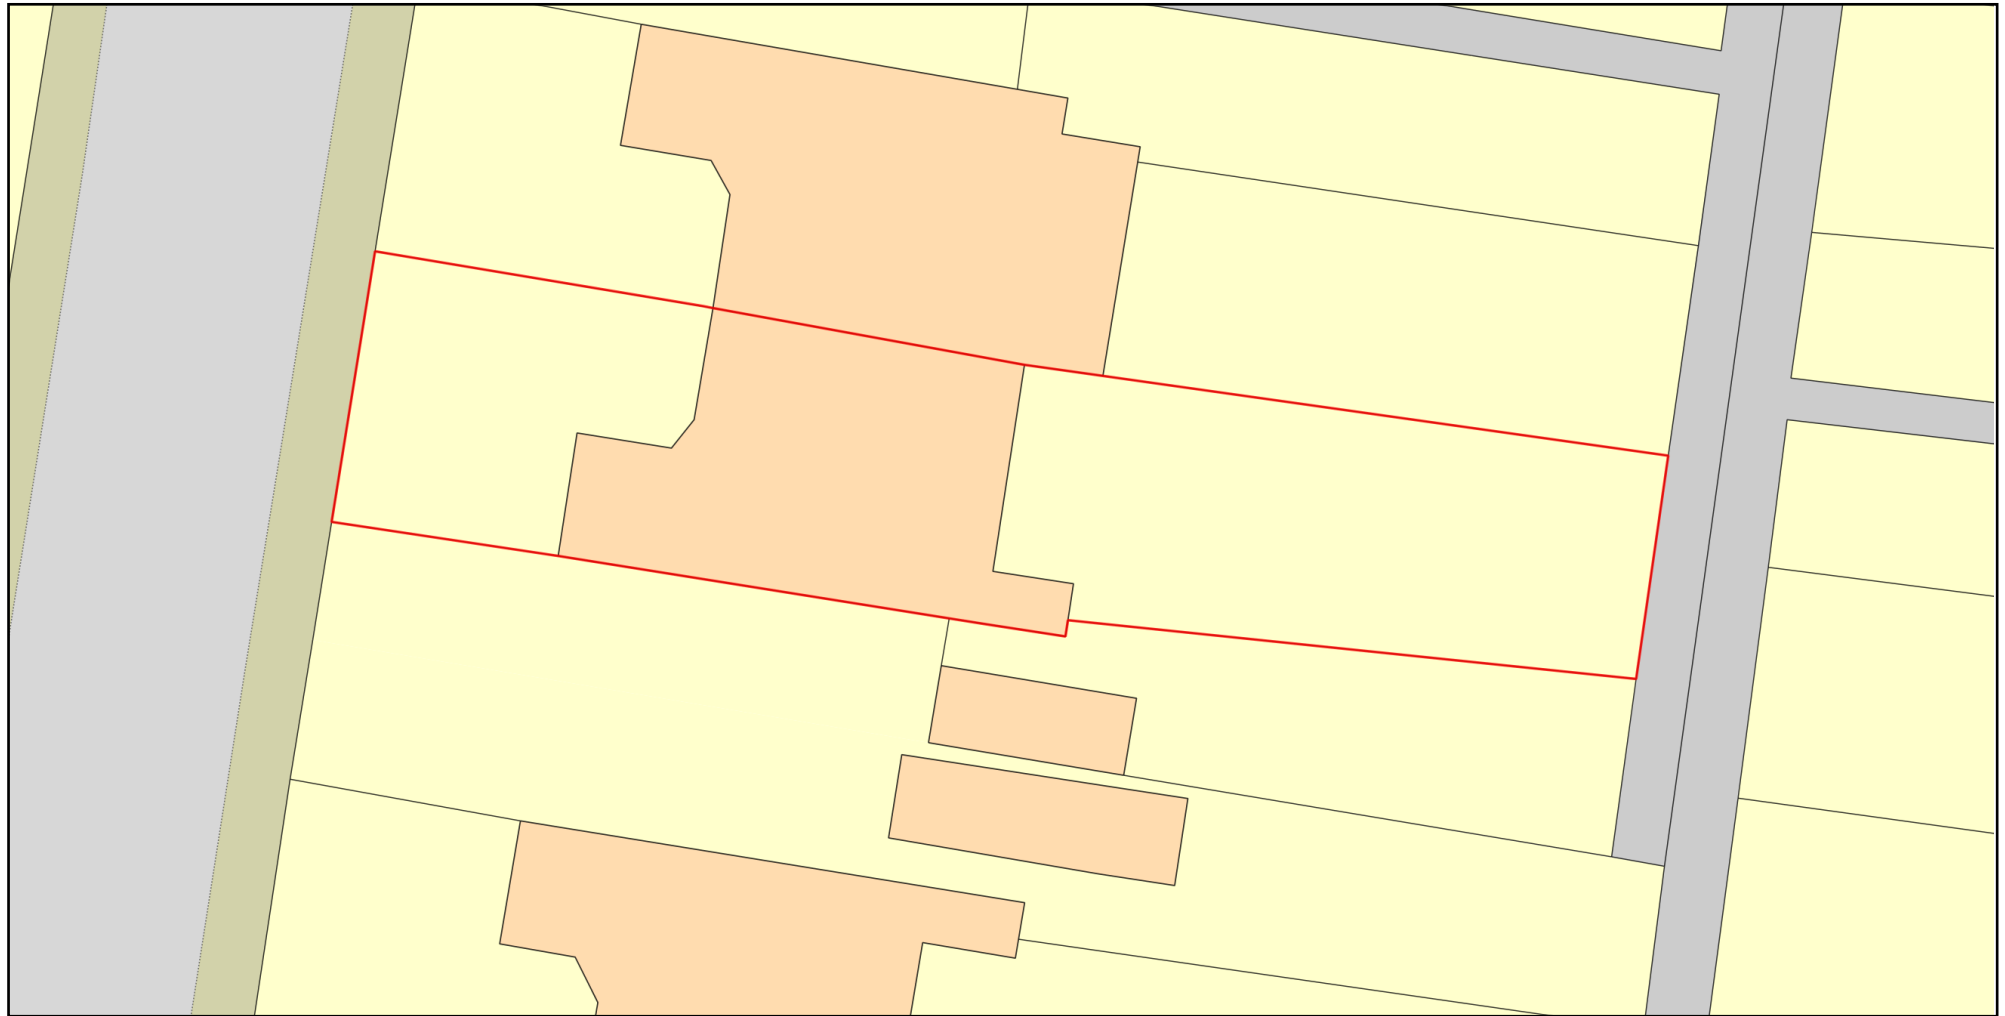

Plan Produced for: [Redacted]

Date Produced: 22 Sep 2021

Plan Reference Number: TQRQM21265150007705

Scale: 1:200 @ A4

© Crown copyright and database rights 2021 OS 100042766

