

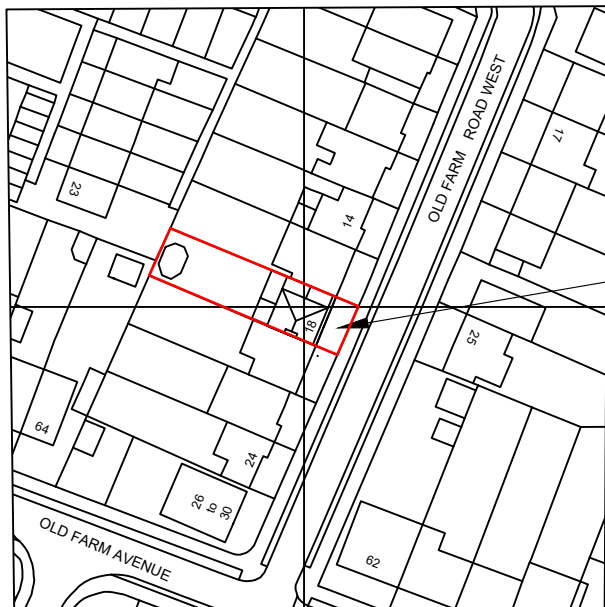


© This drawing and the building works depicted are the copyright of the easy design & planning company ltd
 This drawing (or any part of it) may not be reproduced or amended, except without prior written permission by the easy design & planning company ltd
 This drawing is for planning submission only and should not be used for construction
 DO NOT SCALE THIS DRAWING – ALWAYS USE WRITTEN DIMENSIONS – ALL DIMENSIONS TO BE VERIFIED ON SITE

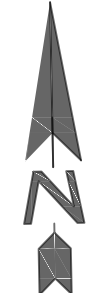

18 Old Farm Rd

○ | Site location plan
 Scale - 1:1250 @ A3

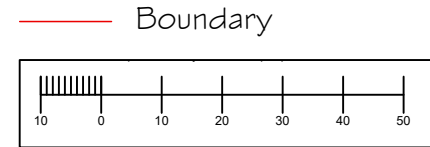

–	First Issue	July 2021
Rev	Description	Date

The Easy Design & Planning Co.
 www.easyplanningco.co.uk
 easyplanningco@gmail.com
 07767 727583

Project: 18 Old Farm Rd West
 Sidcup
 DA15 8AG

Drawing Title: Site location plan

Status: PLANNING

Job Number: 210601	Date: 25.07.21
Drawing Number: 100	Scale: 1:1250 @A3
	Revision: -