
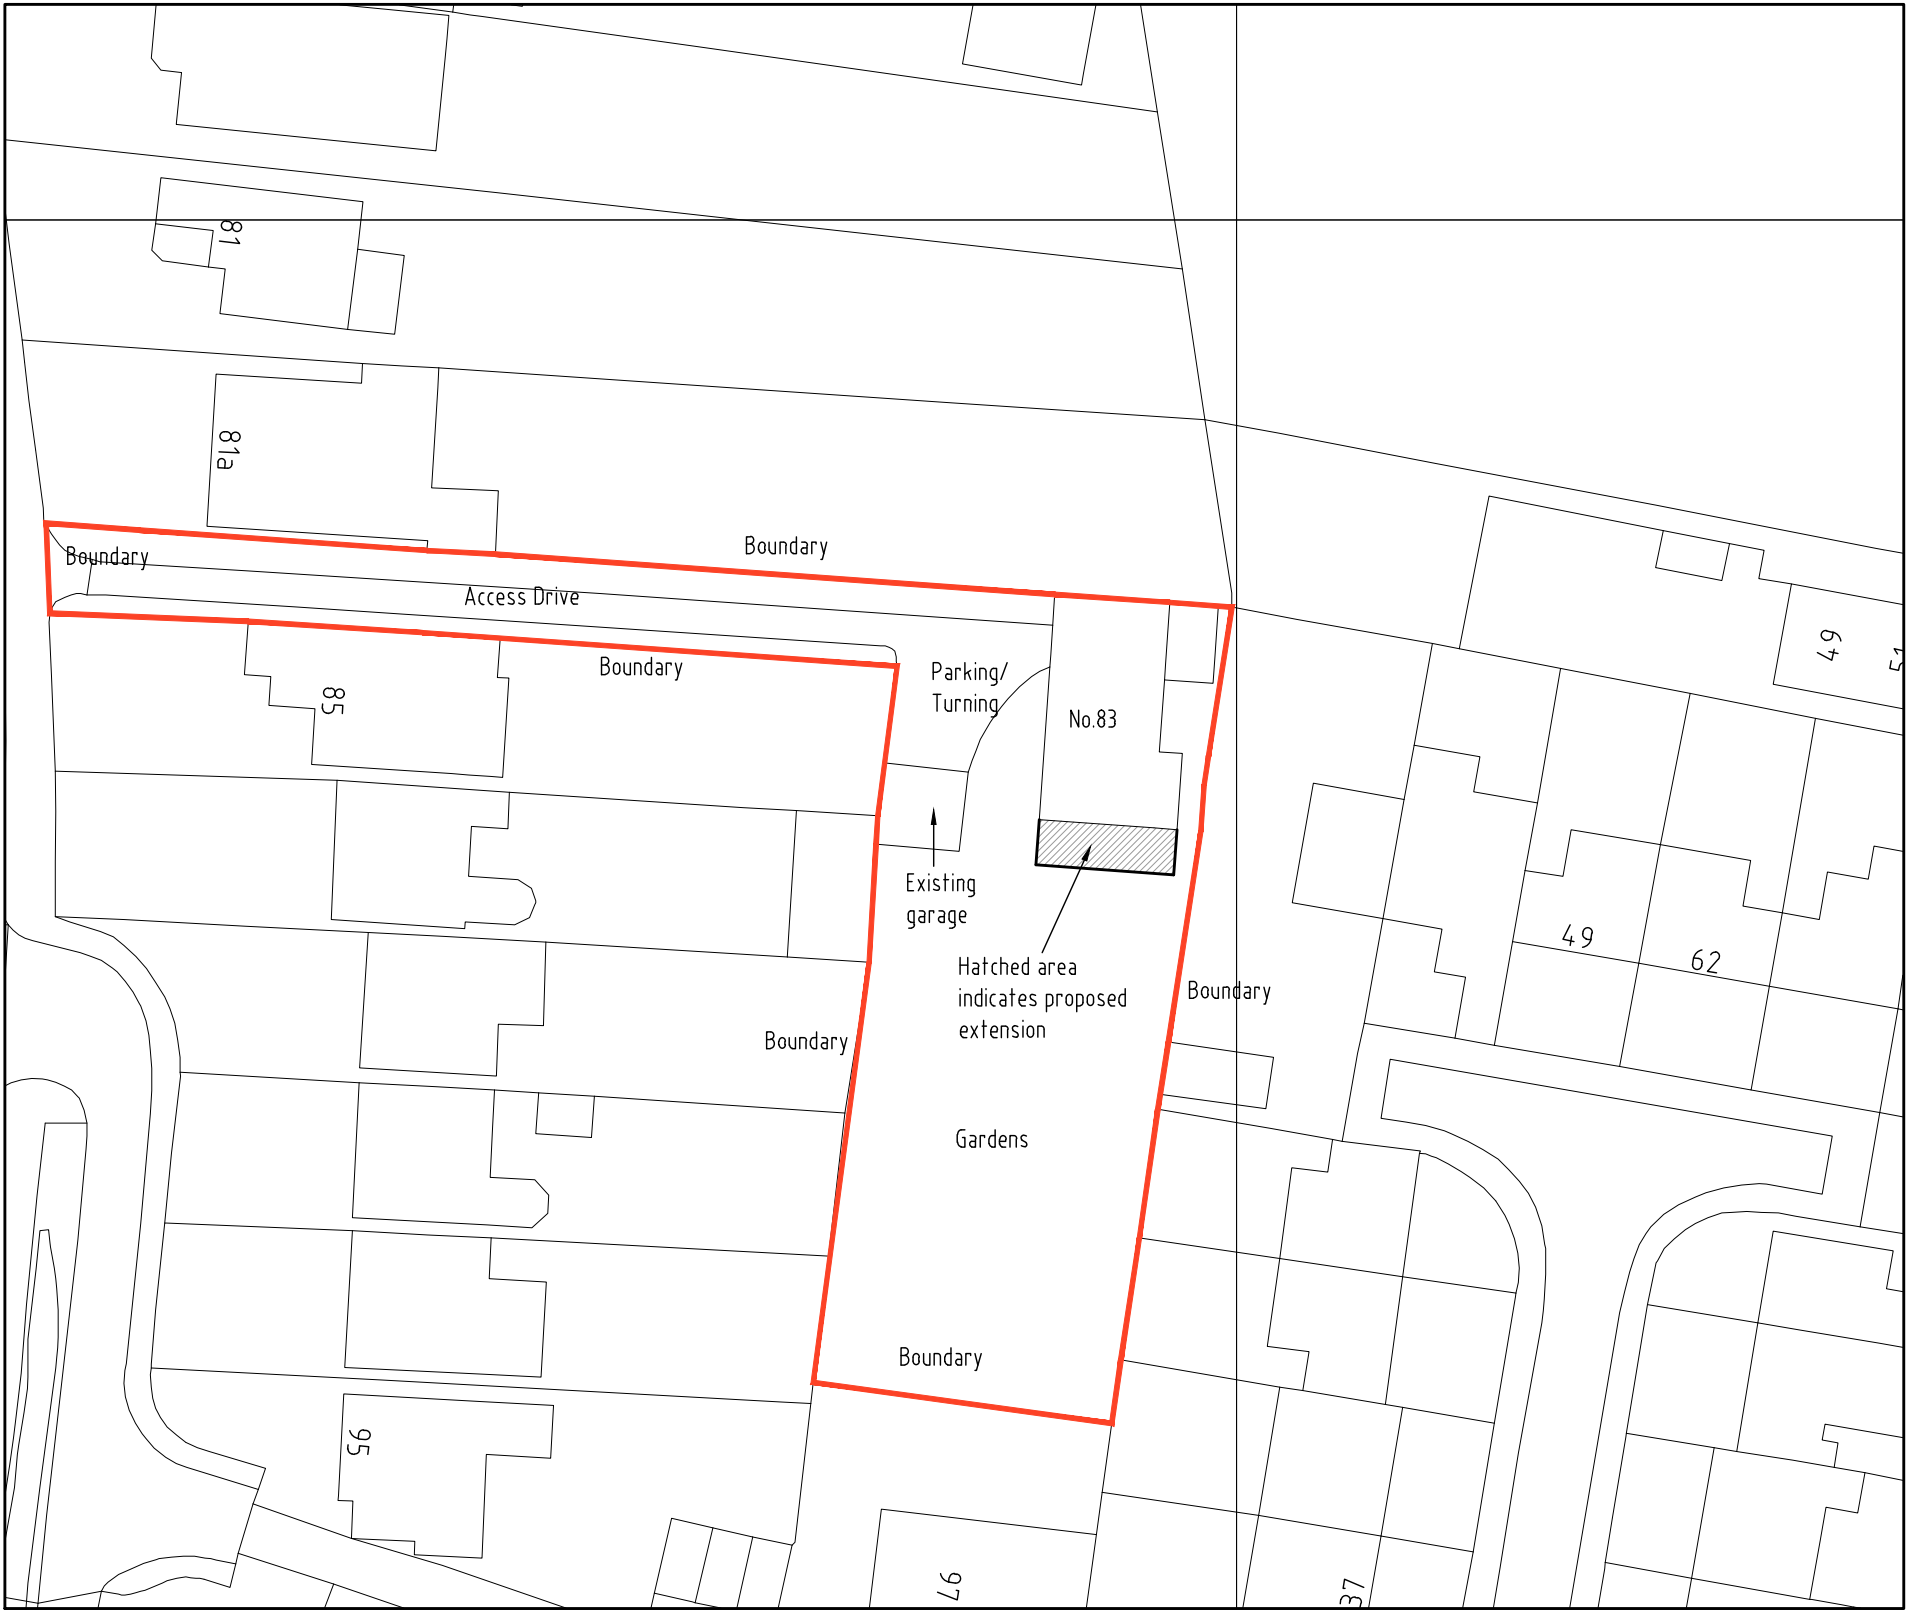
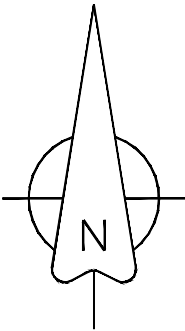


DO NOT SCALE FROM THIS DRAWING
ALL DIMENSIONS TO BE VERIFIED BY THE CONTRACTOR ON SITE

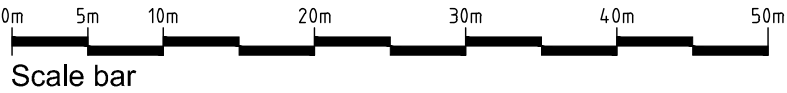

| REV | DESCRIPTION | DATE | INIT | CHKD |
|--------|-------------|-----------------|------|------|
| STATUS | | FOR INFORMATION | | |

Client
Mr & Mrs Thapar

Project
83 Danson Road, Bexleyheath,
Kent. DA6 8HP

Title
Block Plan

| | | | |
|-------------------------|--------------------|---------------|----------------|
| Scale 1:500@A3 | Date 04.11.21 | Drawn N/A | Checked N/A |
| Project No: 2020-260 | Drawing No. 008 | Revision ~ | |