
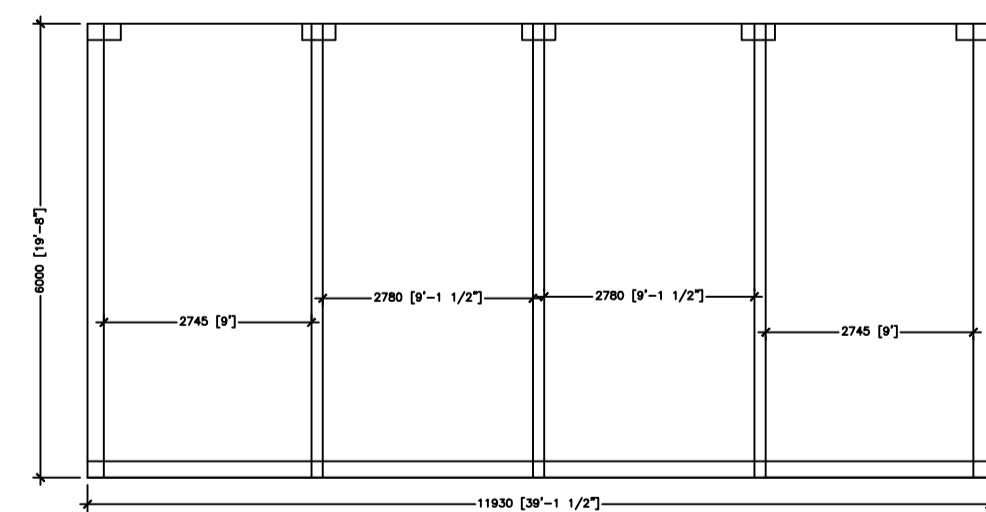


NEW HOUSE GARAGE PLAN AND ELEVATIONS 1:100

3 CAR GARAGE BLOCK PLAN AND ELEVATIONS 1:100

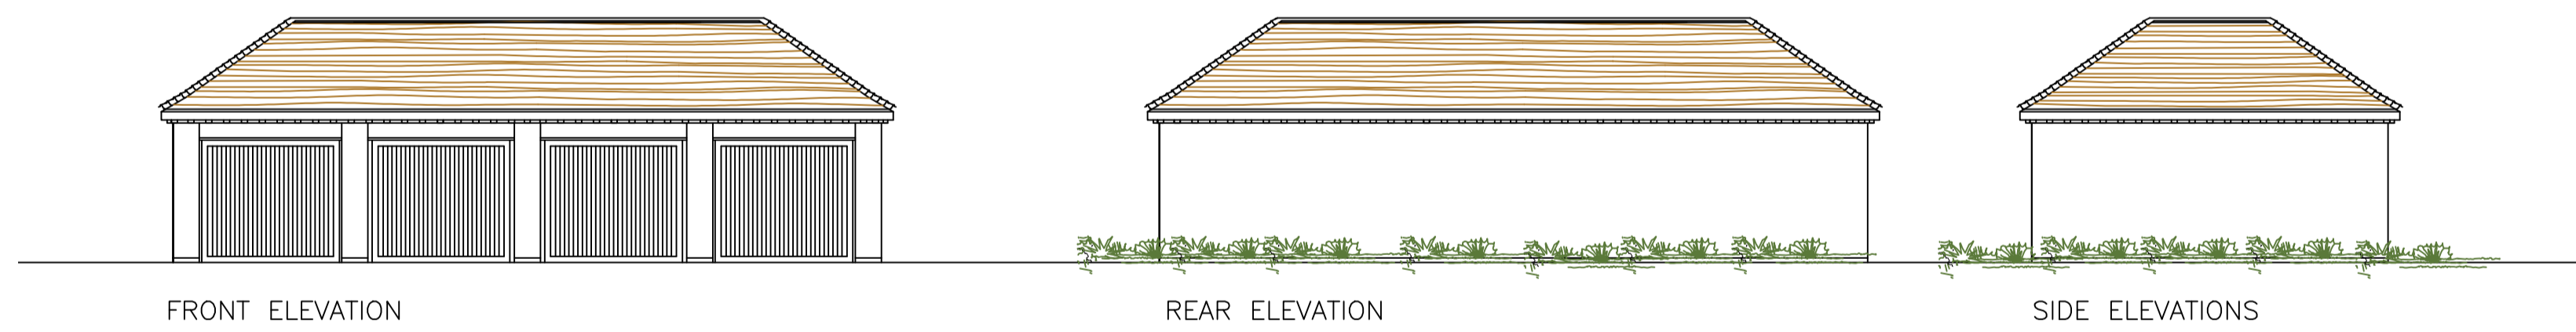

4 CAR GARAGE BLOCK PLAN AND ELEVATIONS 1:100

PROPOSED GARAGES

Rev	Date	Comments
Client MR K MIDDLEY		
Project NEW DWELLING SHOREHAM HOUSE STATION ROAD SHOREHAM KENT TN14 7RY		
Title PROPOSED GARAGE BUILDINGS		
Project No. 992	Date OCT 2021	
Drawing No. CS-992-PD-B-005	Revision	
Scale 1:100 @A1	Drawn	Check
A.BARRETT R.I.B.A CHARTERED ARCHITECT 4 BARNET WOOD ROAD BROMLEY, KENT BR2 8HJ Tel 020 3121 1056 Mob 07802 236530		