


Elevation A

Datum 50.000m


Datum 50.000m

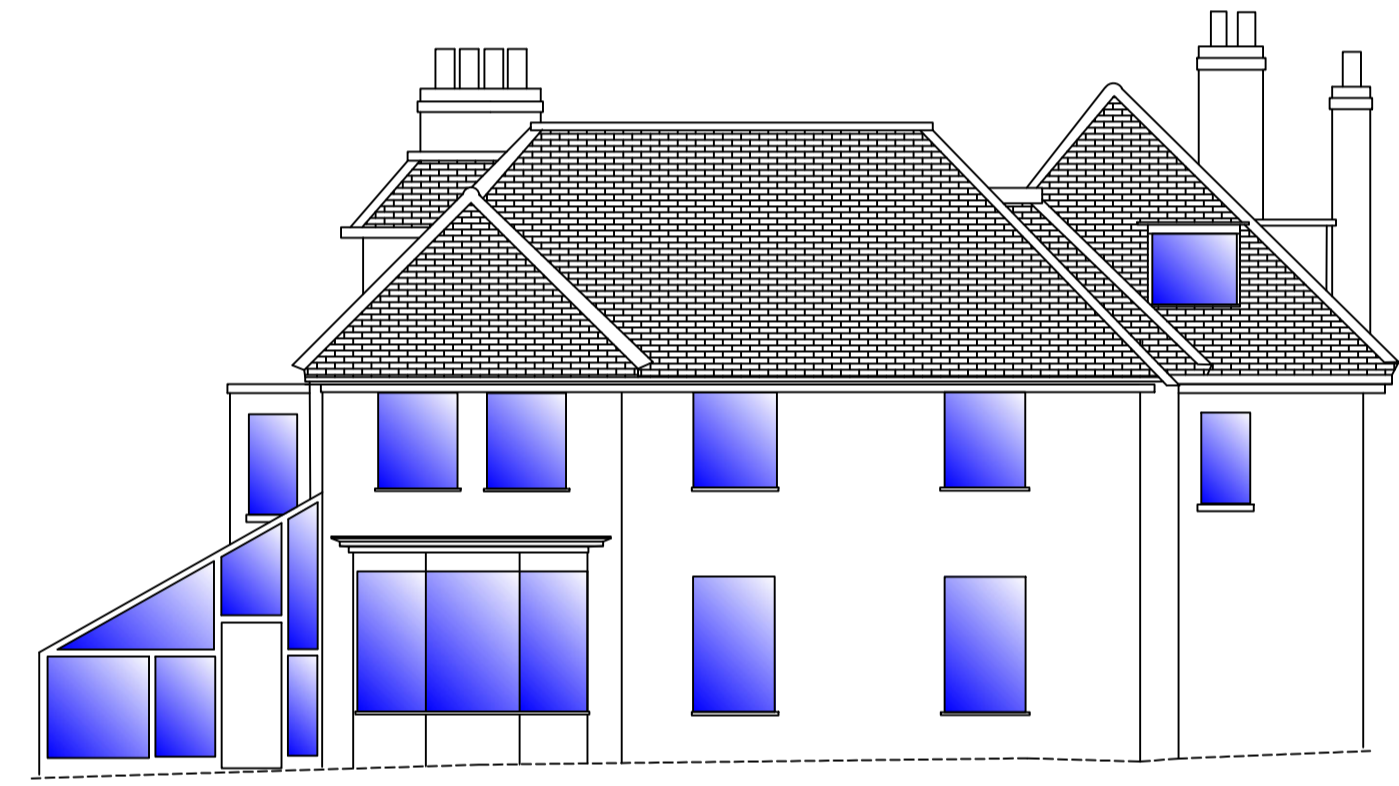

Elevation B

Datum 50.000m


Datum 50.000m

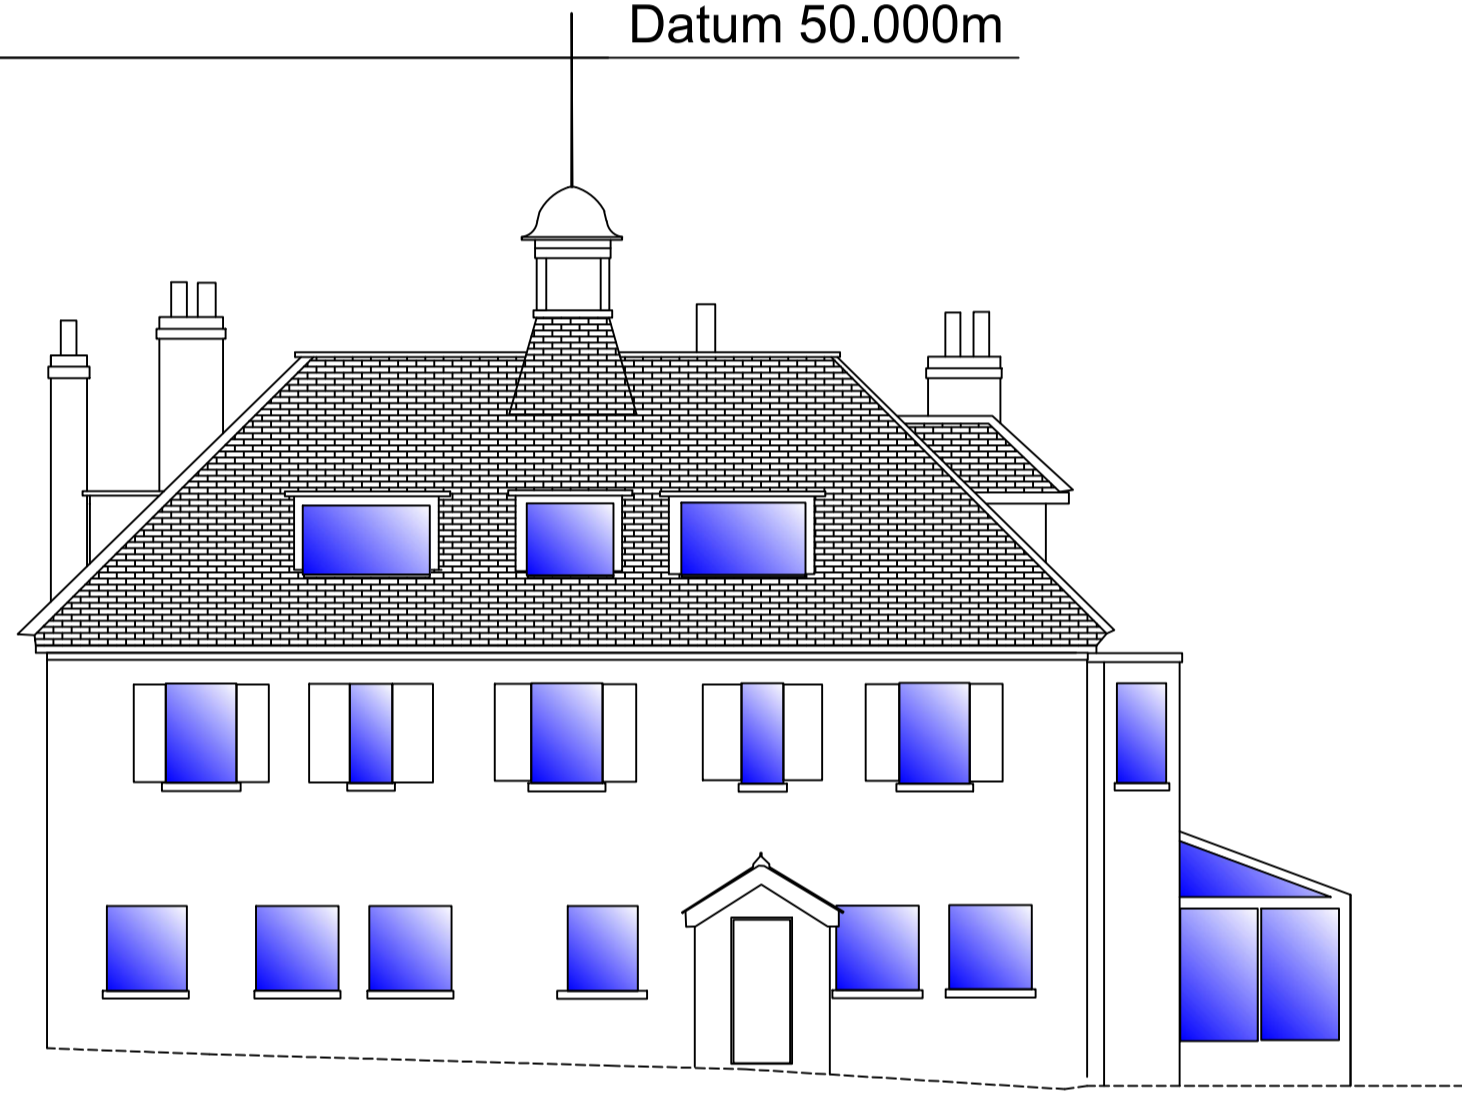

Elevation D

Datum 50.000m



Datum 50.000m

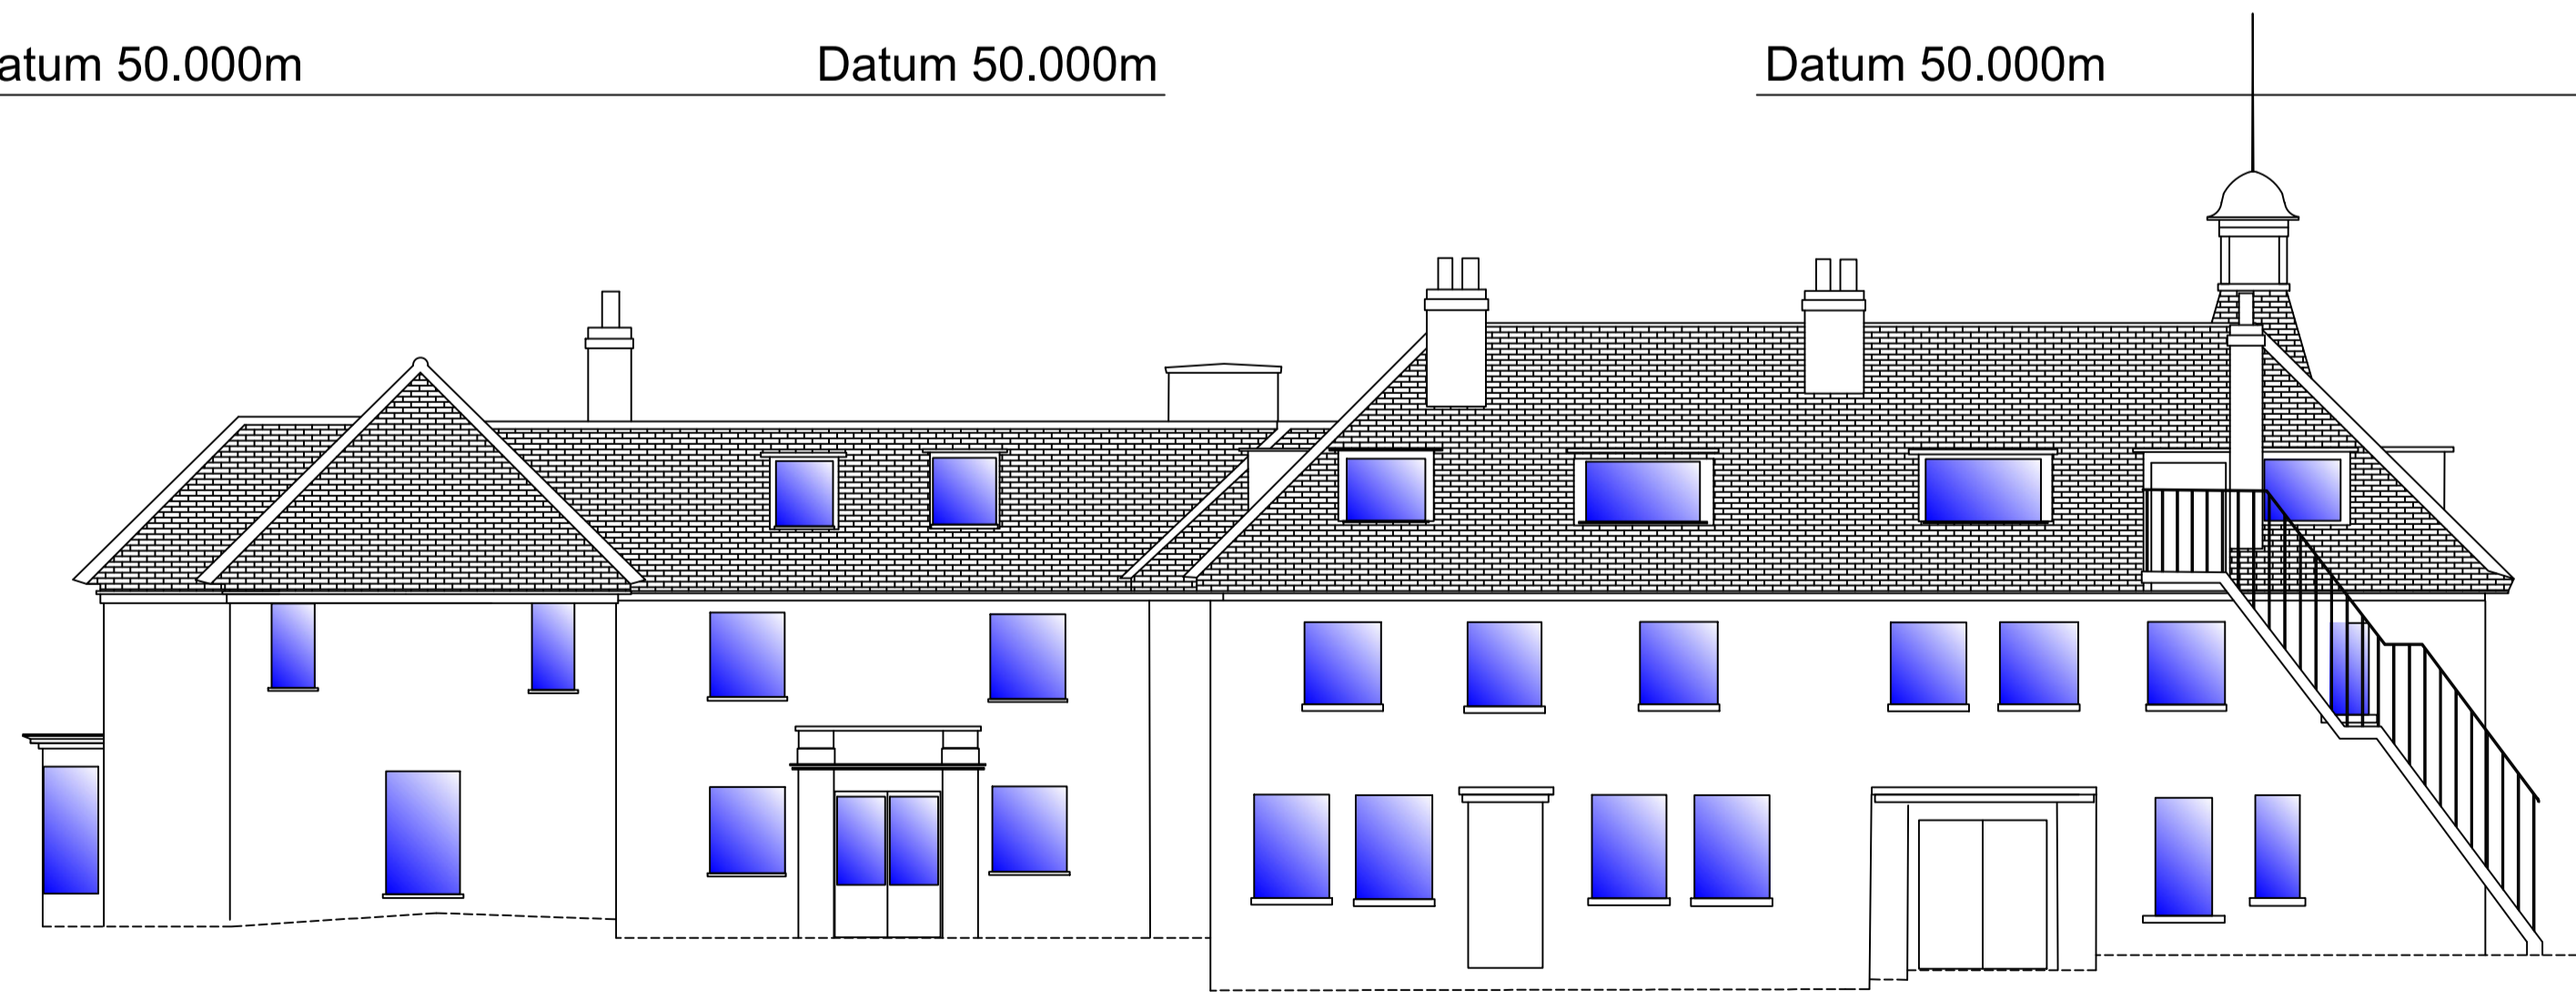

Elevation C

Datum 50.000m

Datum 50.000m

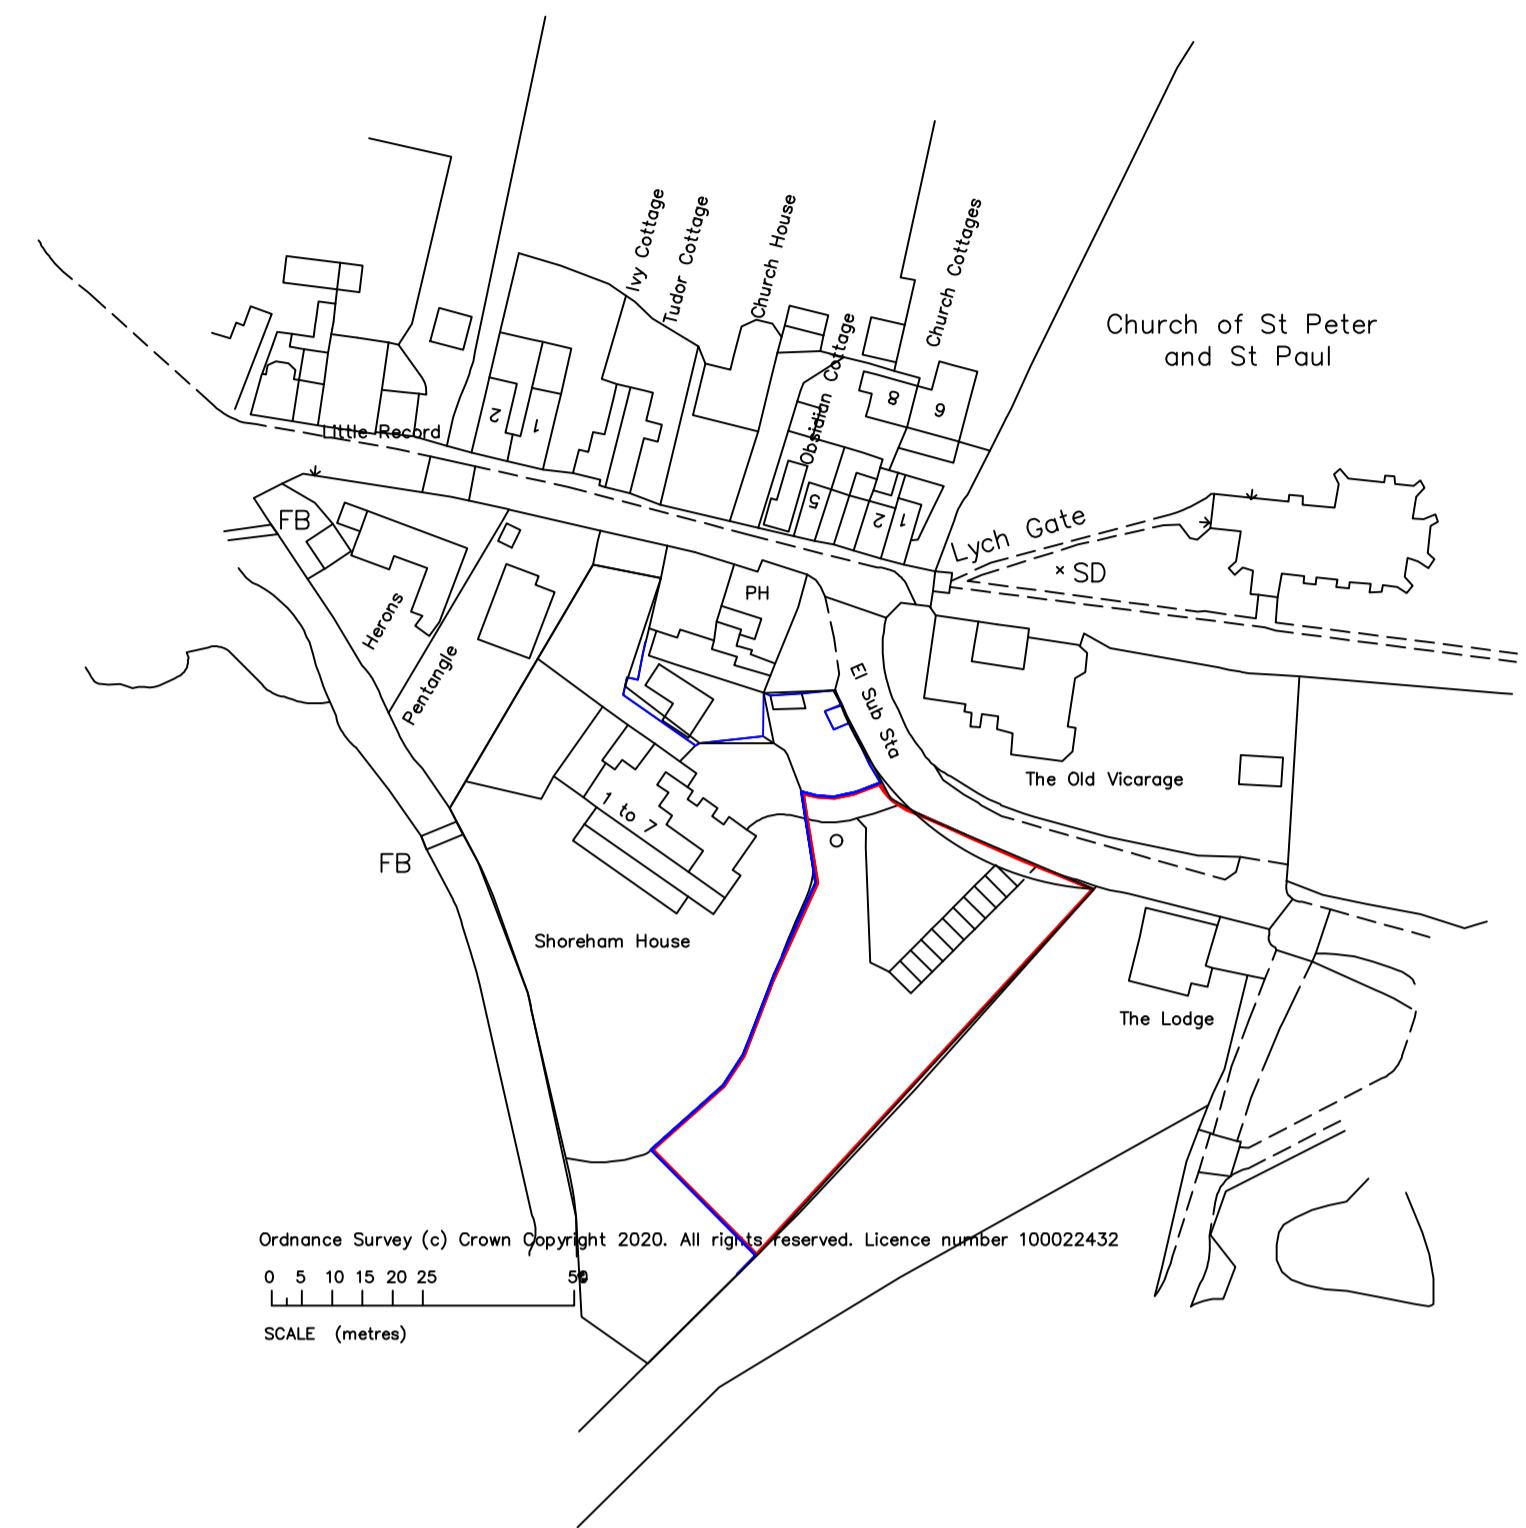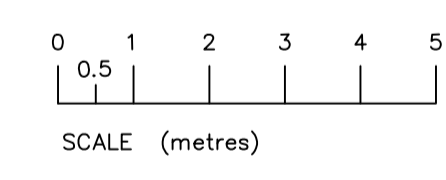

Rev	Date	Comments
Client MR K MIDGLEY		
Project NEW DWELLING SHOREHAM HOUSE STATION ROAD SHOREHAM KENT TN14 7RY		
Title  EXISTING HOUSE ELEVATIONS		
Project No. <b>992</b>	Date OCT 2021	
Drawing No. CS-992-PD-B-002	Revision	
Scale 1:1250@A3 1:100@A1 ELEVATIONS	Drawn	Check
<b>A.BARRETT R.I.B.A</b> CHARTERED ARCHITECT 4 BARNET WOOD ROAD BROMLEY, KENT BR2 8HJ Tel 020 3121 1056 Mob 07802 236530		