





LOCATION OF PROPOSED ORANGERY

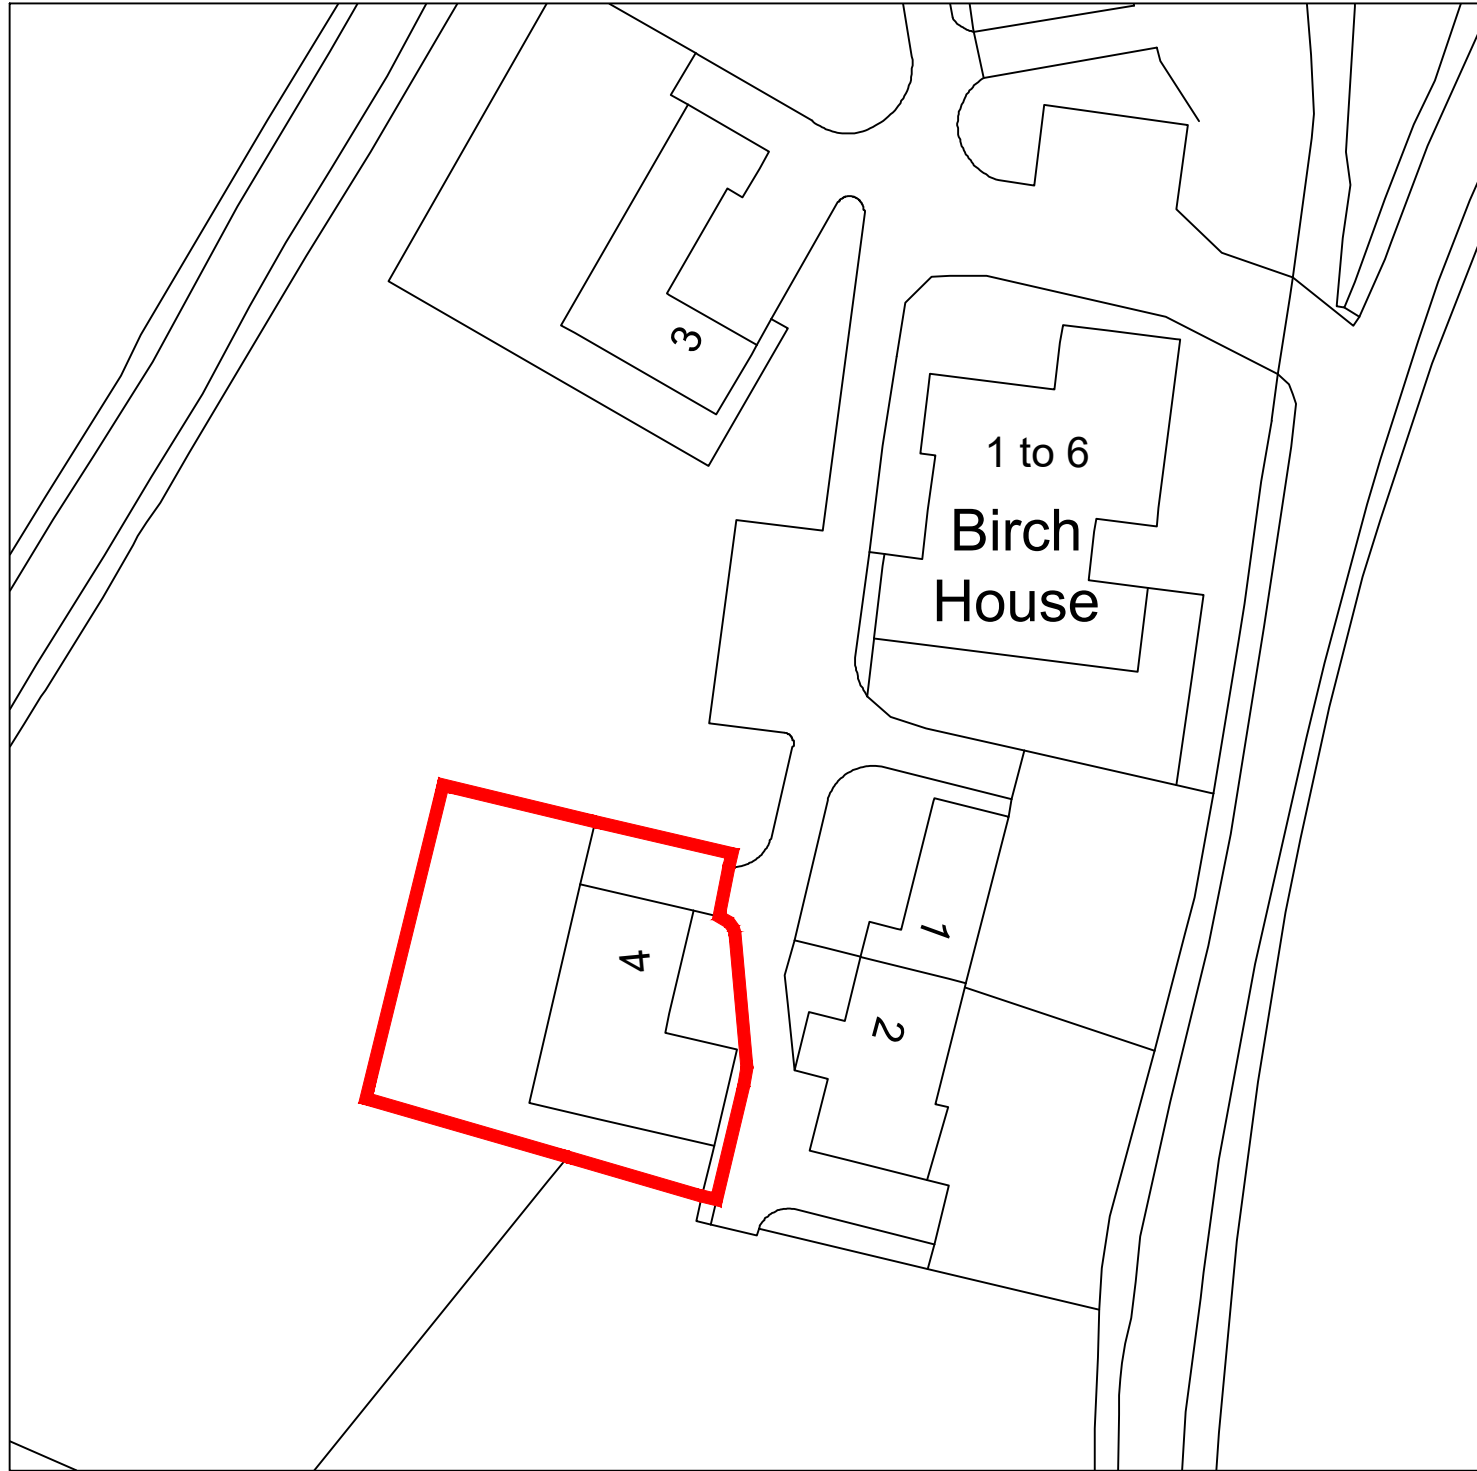

EXISTING BLOCK PLAN
SCALE 1:500

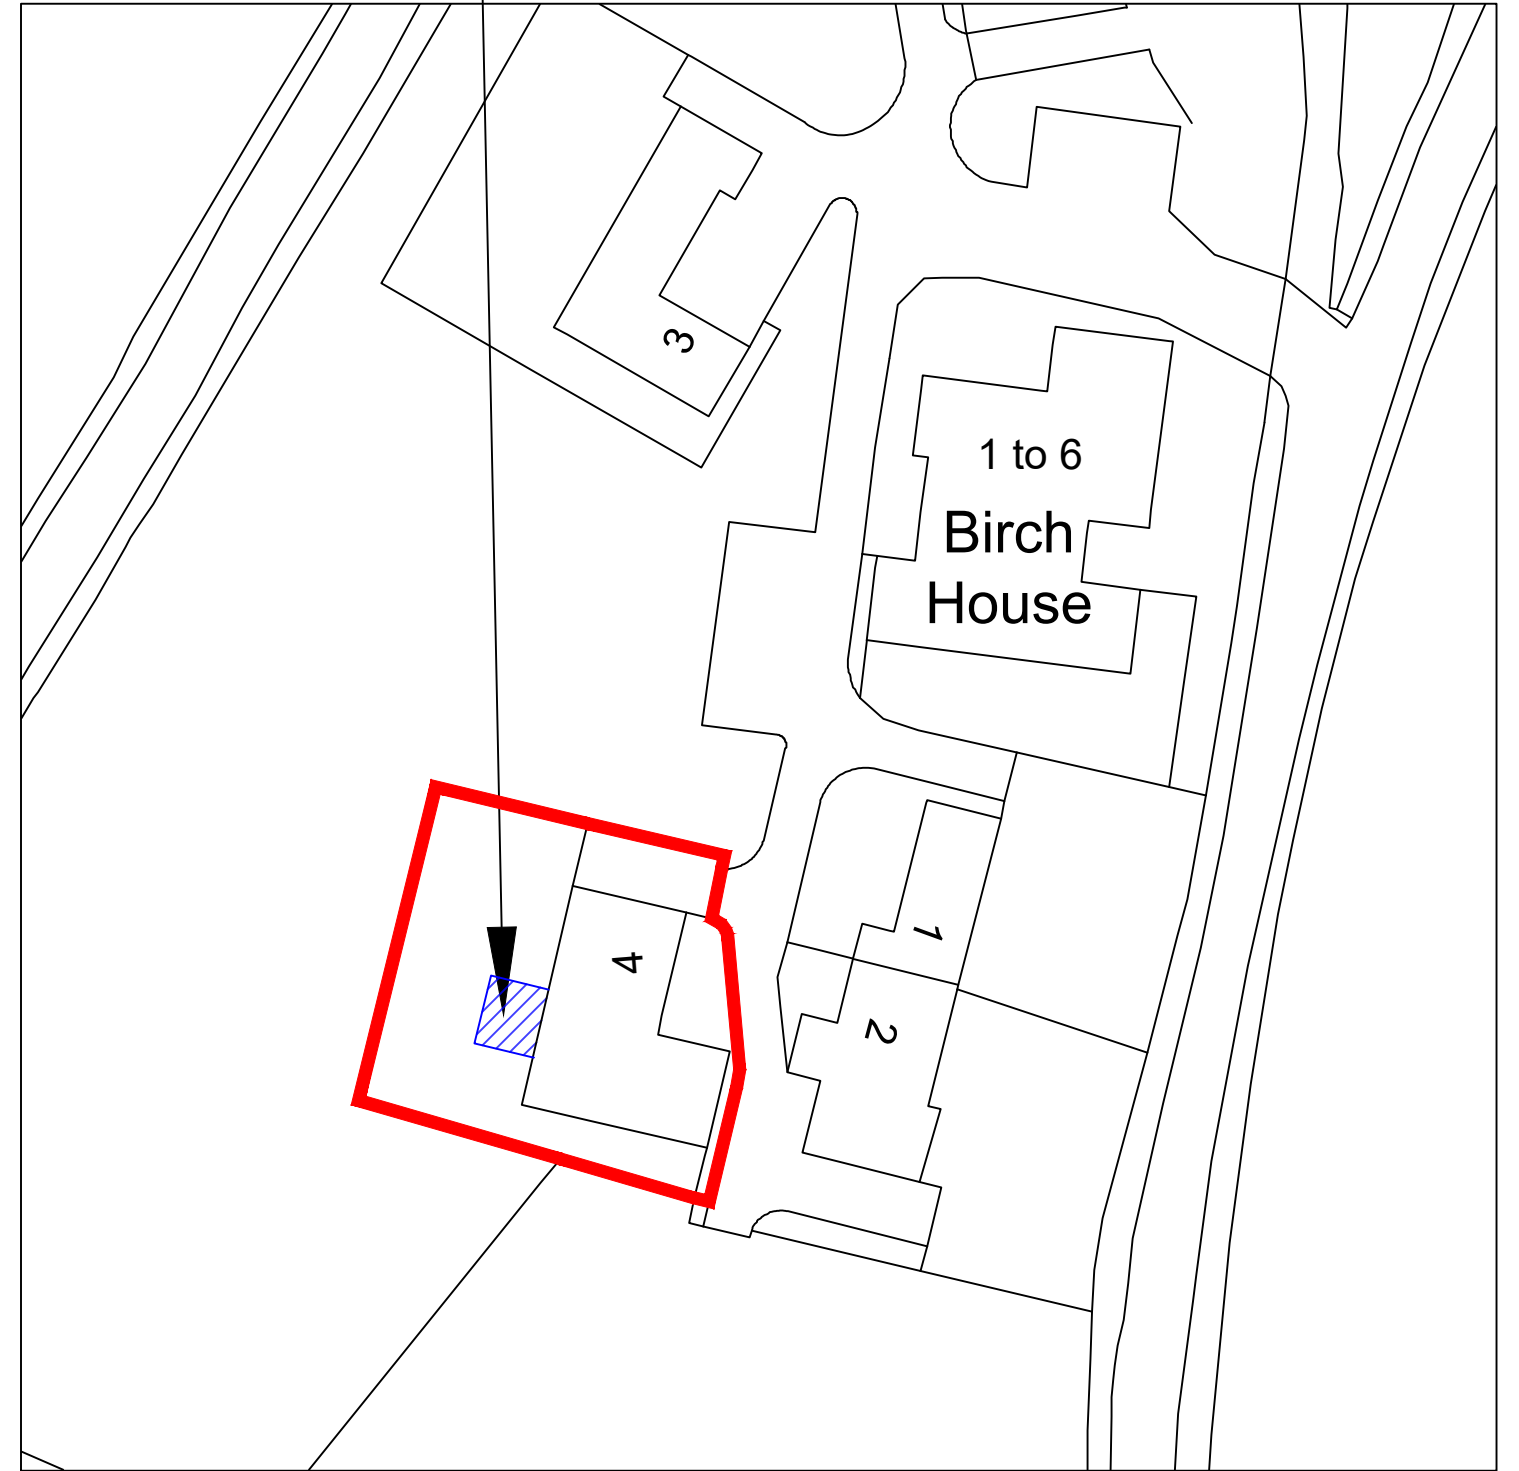

PROPOSED BLOCK PLAN
SCALE 1:500



SCALE BAR 1:500

Rev	Date	Drawn	Chkd	Description Of Change
P1	07/10/21	JL	AR	FIRST ISSUE

Notes:
 - Do not scale from this drawing
 - Any discrepancies are to be brought to the attention of JAGMA Property Services immediately
 - All dimensions are to be checked on site prior to work commencing
 - This drawings is to be read in conjunction with all relevant specifications
 - This drawing is the copyright of JAGMA Property Services and should not be reproduced without prior written approval



2 Newman Road, Bromley, Kent, BR1 1RJ
 Tel: 020 8051 0789
 Email: info@jagma.co.uk
 Web: www.jagma.co.uk

Client:
MRS P JUDD

Project Title:
**4 CROFT CLOSE,
 SEVENOAKS,
 TN13 1BF**

Drawing Title:
**EXISTING AND PROPOSED
 BLOCK PLAN**

Scale: 1:500 Sheet Size: A3 Date: 07/10/21

Drawn By: JL Checked By: AR

Drawing Number: 21 - 042 - 04 Revision: P1