



Section A-A

Section A1-A1

PROPOSED MILL HOUSE

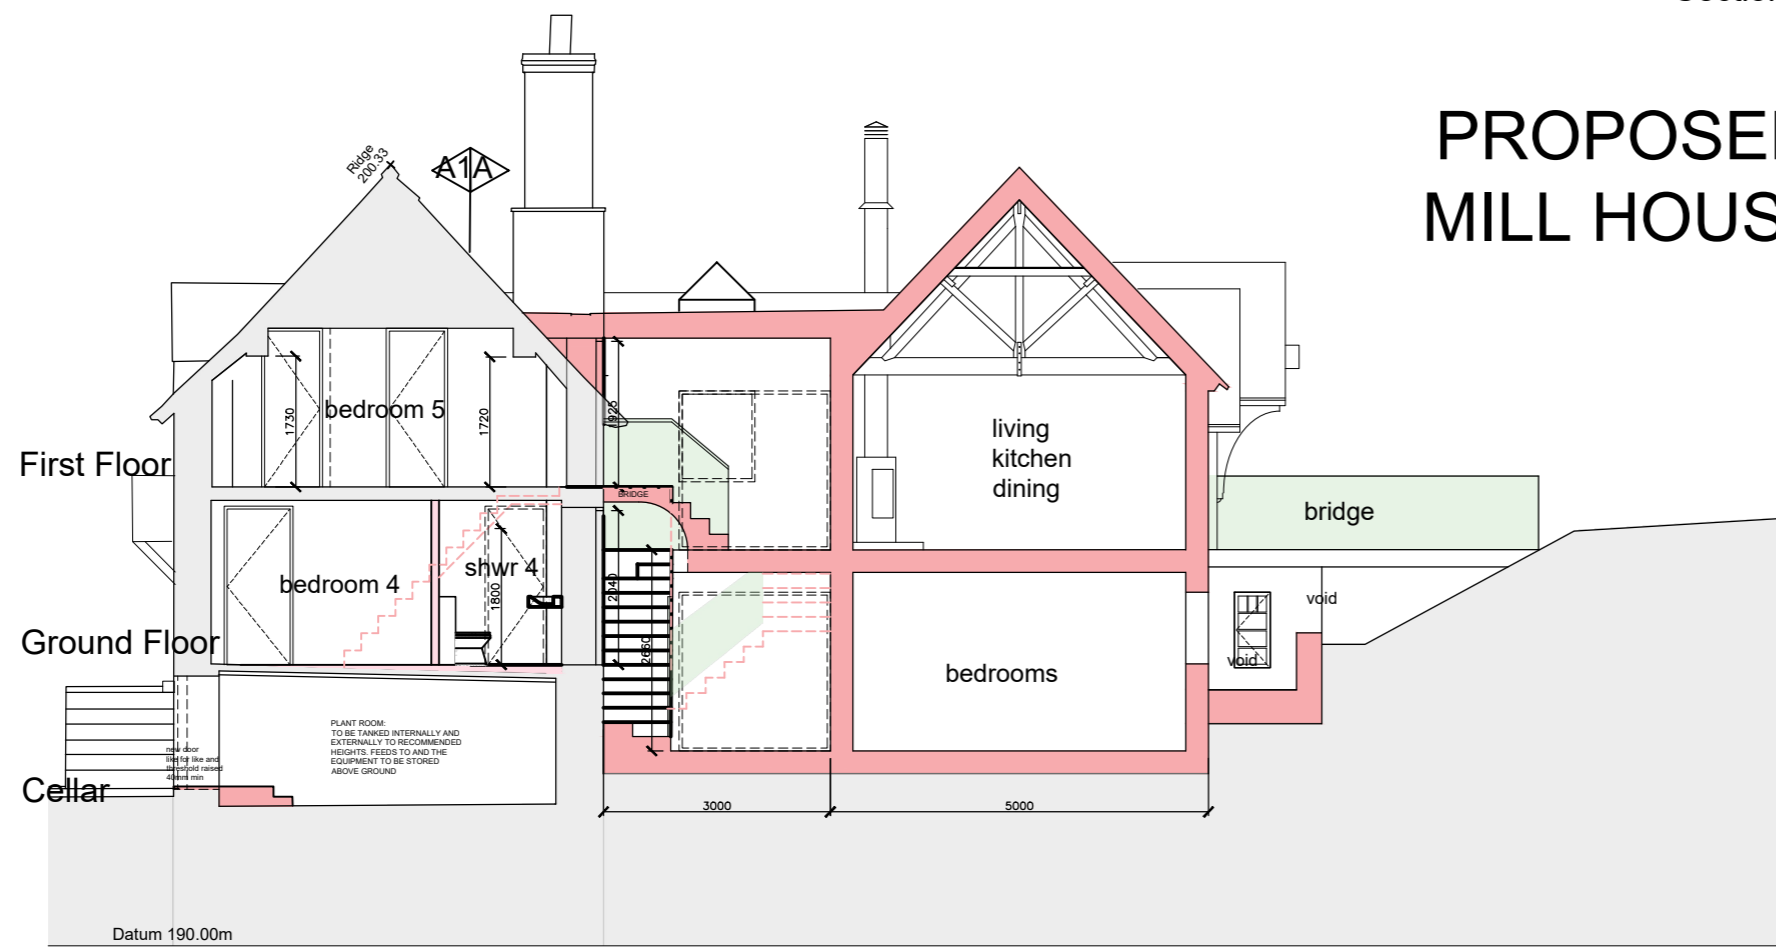

Section B-B

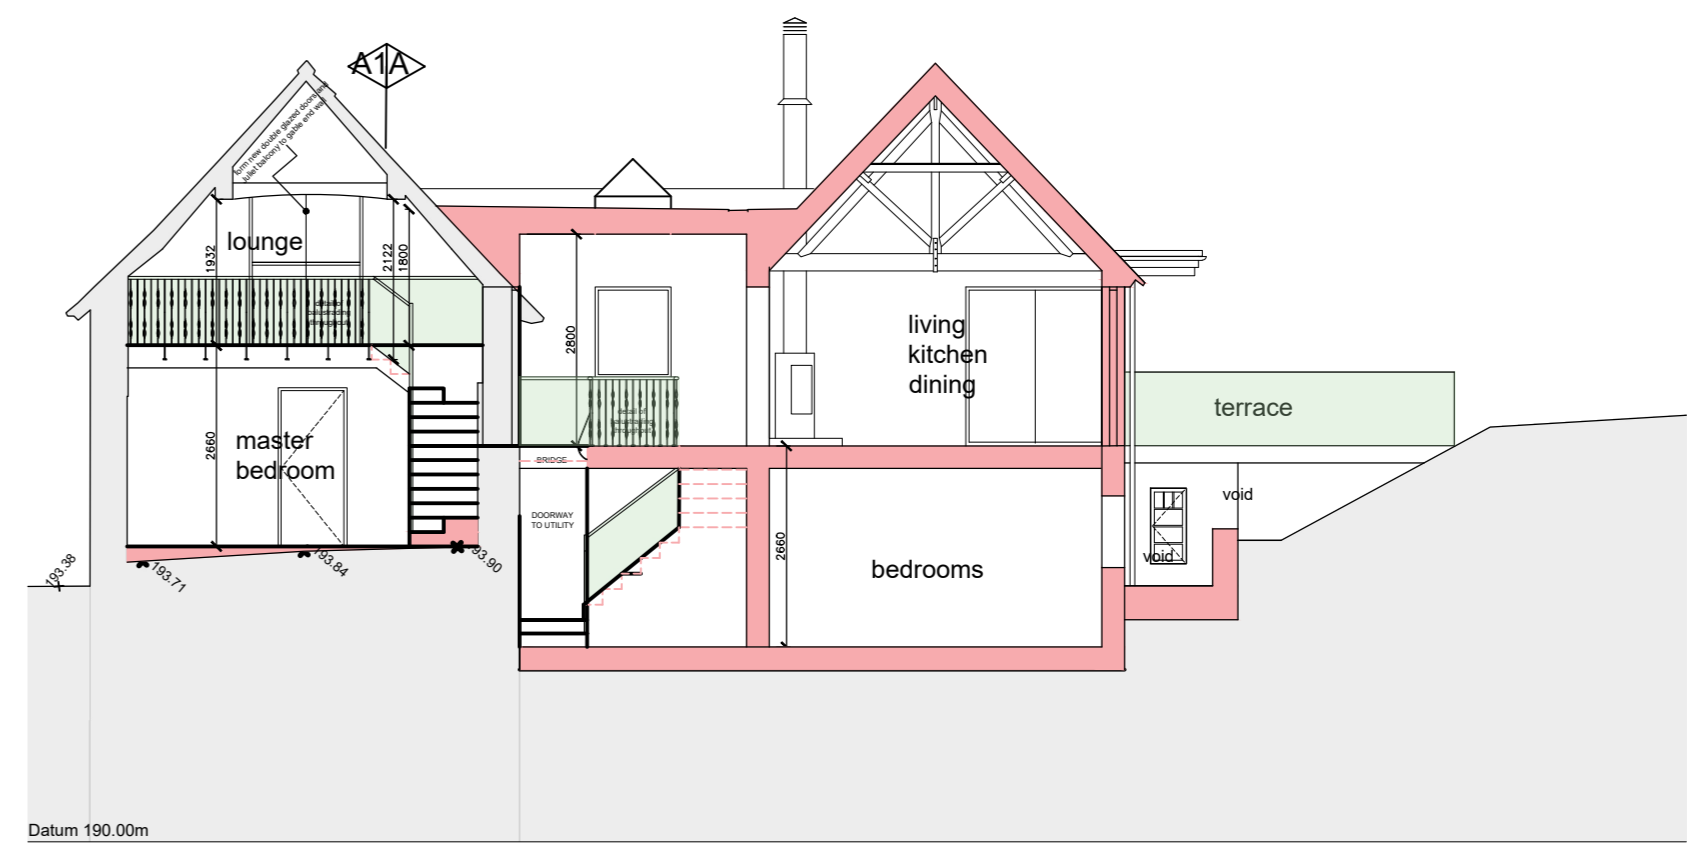

Section B1-B1

PLANNING

Scale 1:100



D	Update drawing	17.09.21	MP
C	Update drawing	13.09.21	MP
B	Update drawing	01.09.21	MP
A	Update drawing	27.08.21	MP

architecture urban design graphic design site: **Corn Mill & Corn House - Clee St Margaret - SY7 9DT**

title: **PROPOSED MILL HOUSE SECTIONS - 2 OF 4**

scheme: Residential

scale: 1:100 @ A2 date: AUG '21 drawn: MP approved: FP

PROJECT DESIGN STUDIO Ltd  
The Old Parsonage,  
Bedford Street,  
Woburn, MK17 9QL

T: 01525 292577  
E: admin1@projectdesignstudio.co.uk  
www.projectdesignstudio.co.uk

drawing number: **1 6 2 1 - P 2 D**

© COPYRIGHT OF PROJECT DESIGN STUDIO Ltd.