


**KEY:**

bt	British Telecom
cb	Control Box
cl	Cover Level
ctv	Cable Television
dk	Drop Kerb
el	Electric
ep	Electricity Pole
fh	Fire Hydrant
gu	Gully
gsv	Gas Stop Valve
ht	Height
ic	Inspection Cover
il	Invert Level
lp	Lamp Post
mk	Marker
o/h	Overhead
pb	Post Box
pkg	Road Crossing
np	Name Plate
rs	Road Sign
sv	Stop Valve
tb	Telephone Box
tl	Traffic Light
tt	Top of Tree
th	Threshold
tw	Top of Wall
utl	Unable to Lift
vp	Vent pipe
wm	Water Meter
wsv	Water Stop Valve

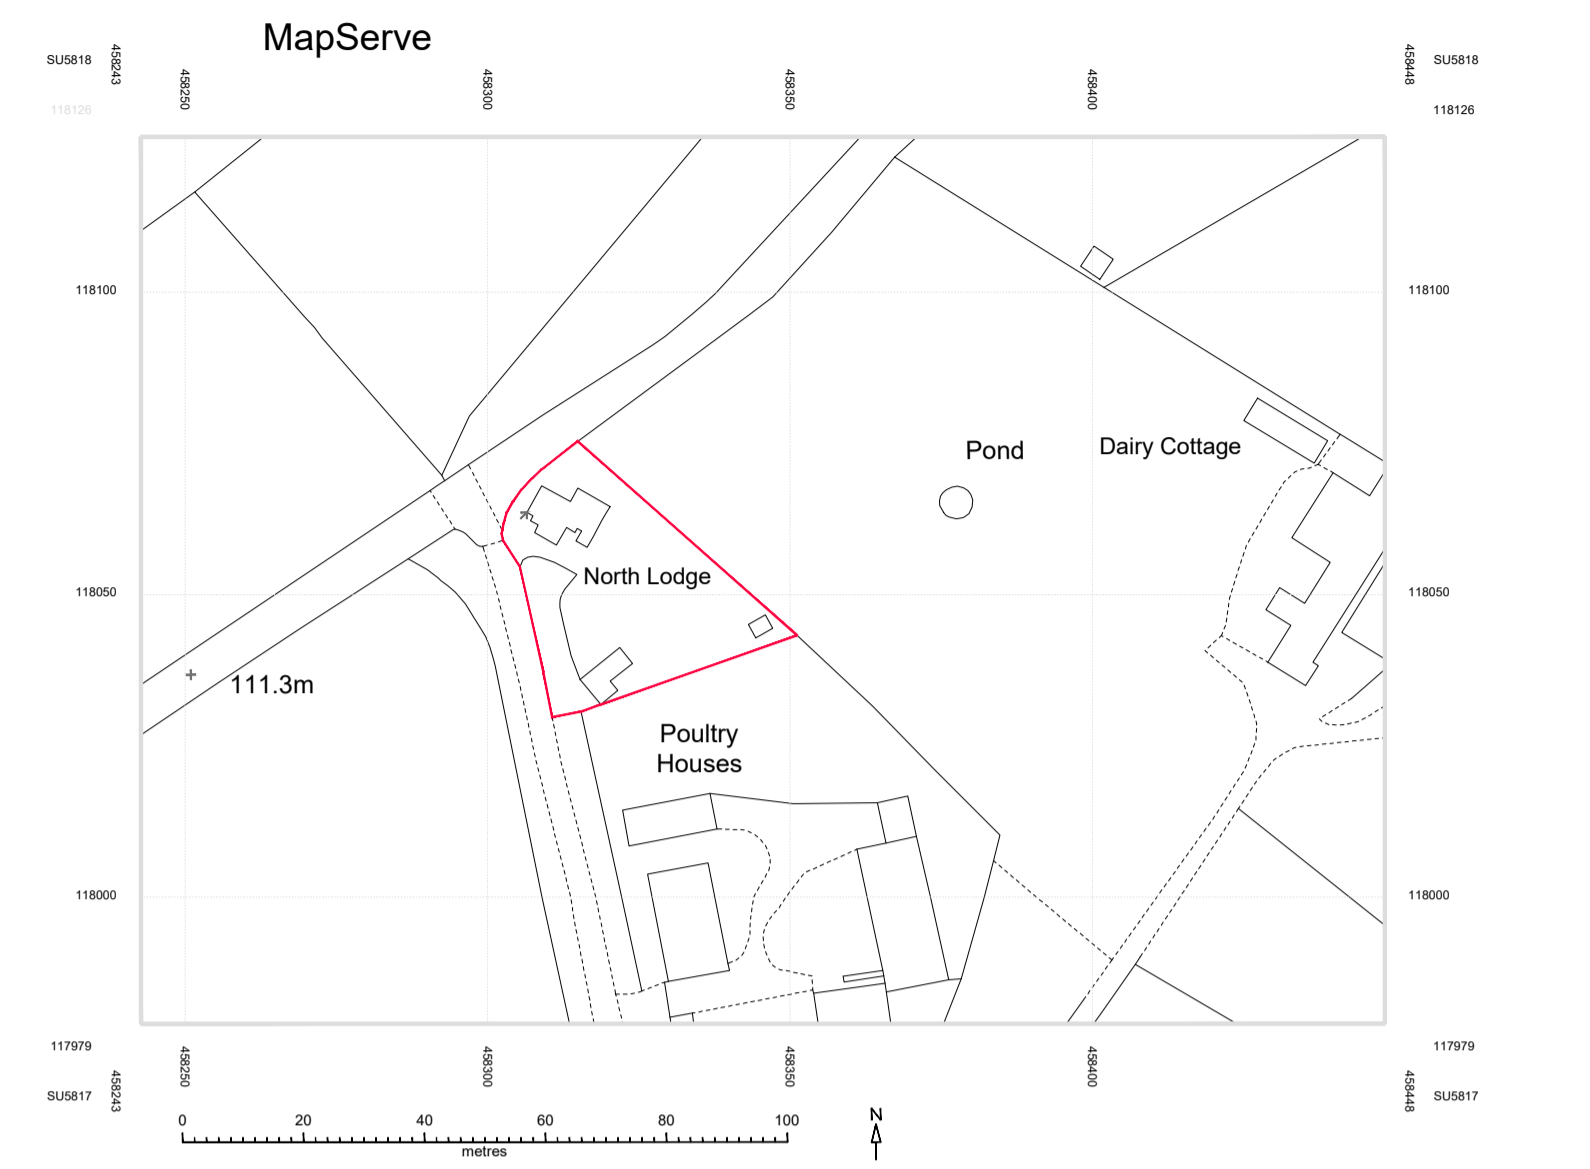

**Site Location Plan**  
scale 1:1250

Rev: Date: Description:

Status: **Pre-App**

Title: **Proposed: Site Layout Plan. Site Location Plan.**

Project: **North Lodge Park Lane Upper Swanmore Southampton SO32 2QQ**



N & J Design Ltd  
7 Hedley Gardens  
Hedge End  
Southampton  
SO30 2WT  
t: 07840 404620 www.nandjdesign.co.uk

**General Notes:**

This drawing is the copyright of N & J Design Limited and may not be copied in whole or in part without prior permission.

It is the clients/developers responsibility to ensure all relevant approvals are in place and conditions satisfied prior to commencement of works, including, but not limited to:

- The Party Wall etc Act 1996
- Local Authority Planning Consent
- Highways (Road opening permit)
- Local Water Authority
- Building Regulations (Local Authority, NHBC etc)
- Environment Agency

Drawn: N Keatley Date: 09.11.21  
Checked: Date:  
Scale: 1:100 1:1250 Revision: **A**  
Drawing no: **2020.10.01/02**