


South Elevation

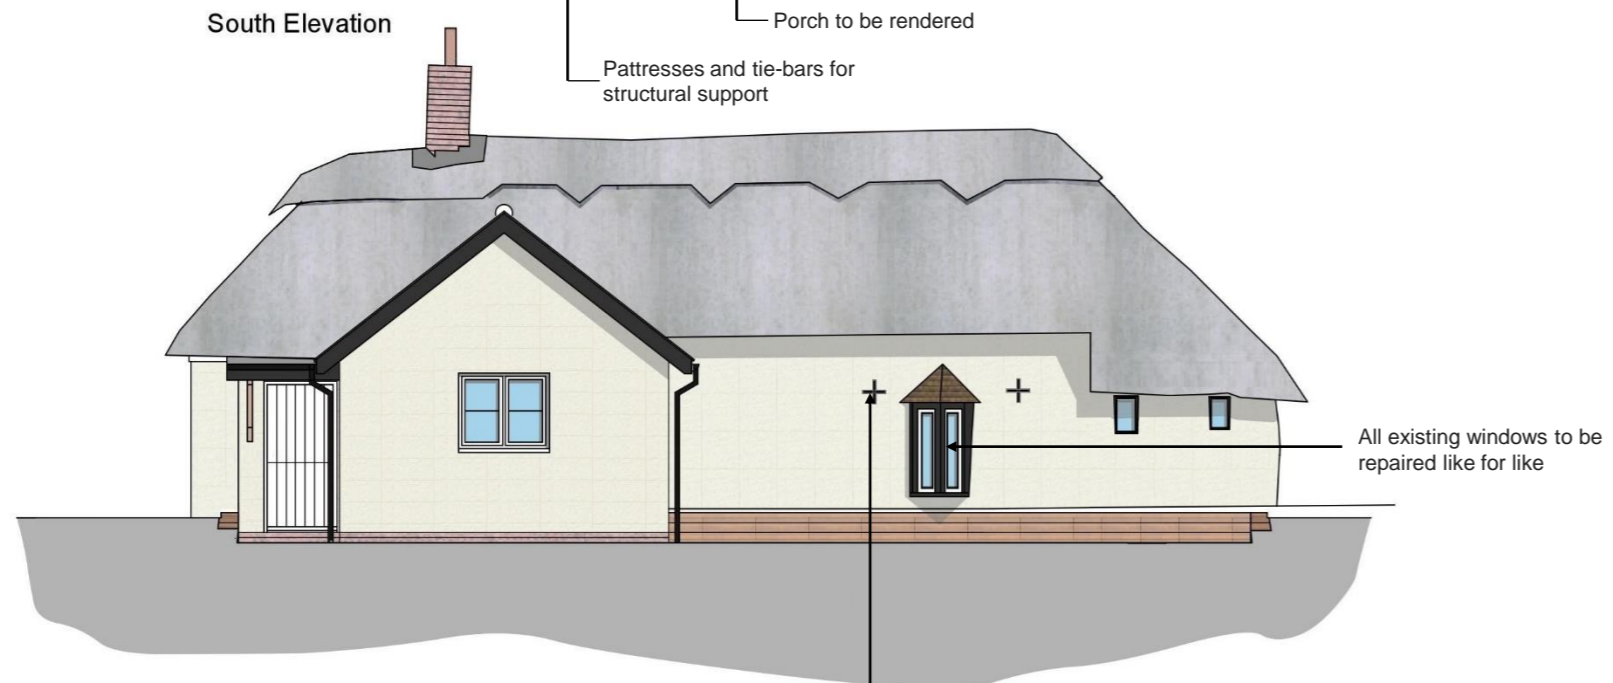


North Elevation




West Elevation



East Elevation

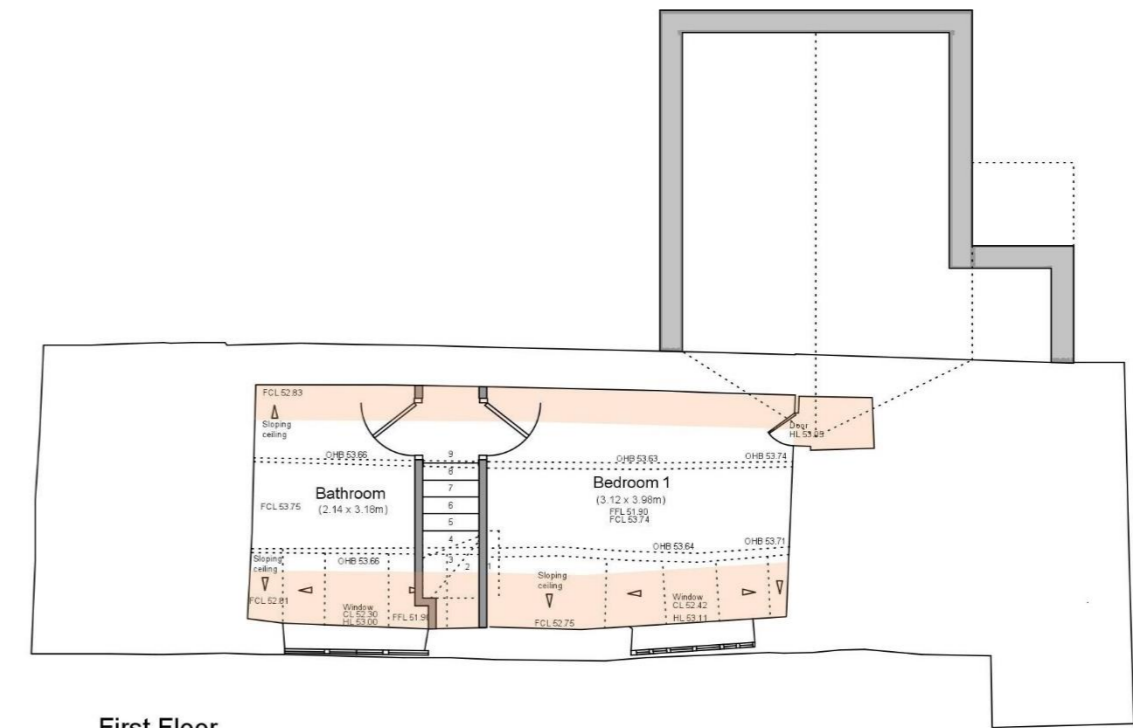

First Floor

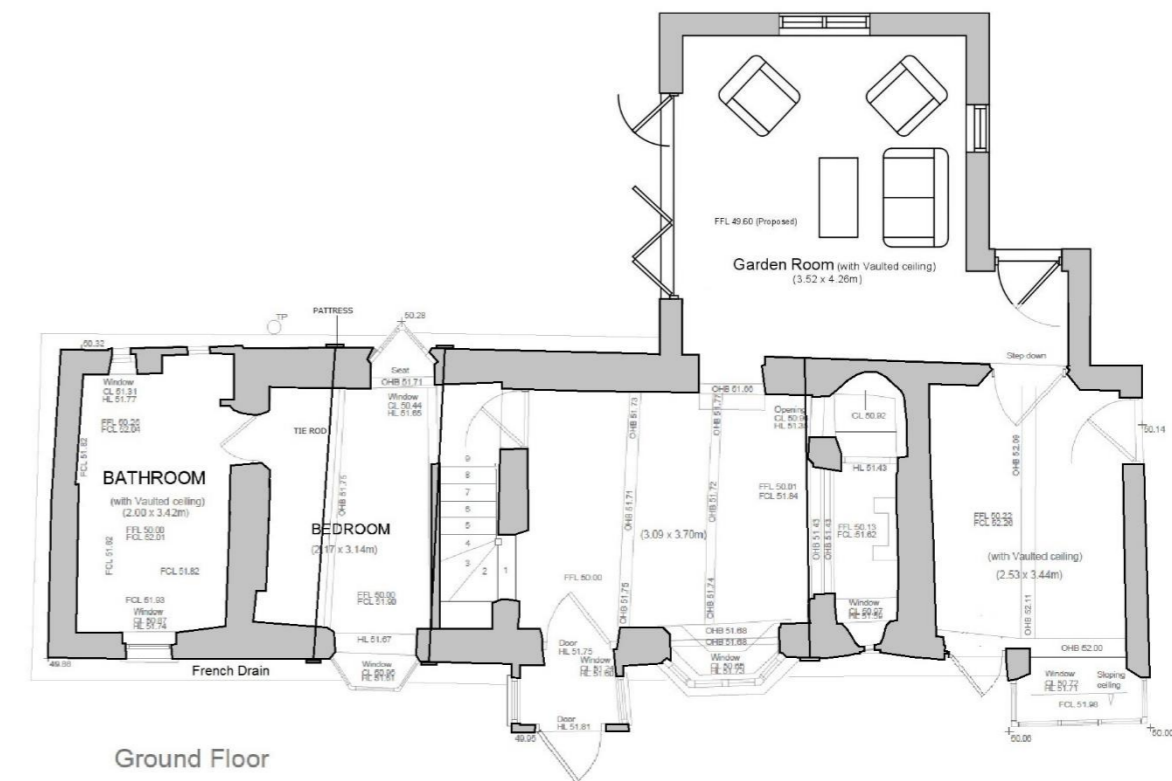

Ground Floor

Scale Bar 1:100 @ A2



Title; Laurel Cottage, Northover Lane, Tiptoe, Hampshire, SO41 6FS

Proposed Elevations and Floor Plans – Dwelling

Scale; 1/100 @ A2

Date; March 2020

Plan No; SC/0001/03