



Sycamore Cottage, Butleigh, BA6 8SP

Right Gable Elevation

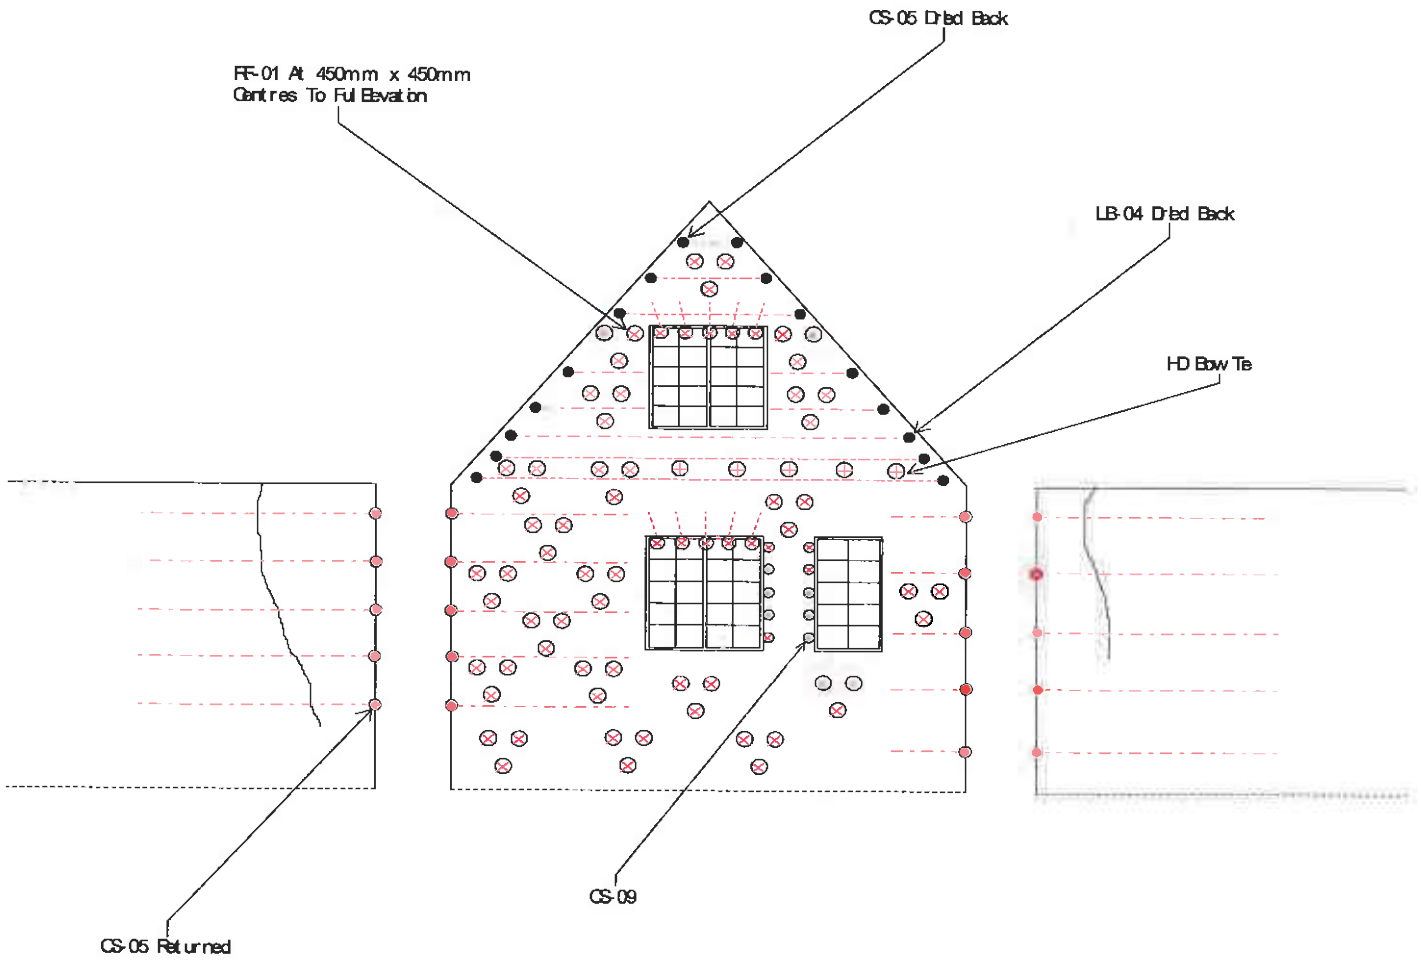

| | | | | | |
|--|-----------|-----------|-----------------|------------|--|
| Key Twin Hbar (LB-04) ----- Dried Back Single Hbar (CS-05) ----- Corn Tie (CS-09) ⊗ HD Bow Tie ⊙ Dryfix Pining Tie (RF-01) ⊘ Returned ● | Sheet No: | Drawn By: | Repair Spec By: | Date: | ASRS Ref: |
| | | JW | GF | 05/08/2021 | G F / JS / 12147 |
| Project Address: Sycamore Cottage, Butleigh, BA6 8SP | | | | | |
| Drawing Title: Right Gable Elevation | | | | | Checked By: JS |
| | | | | |  A.S.R.S. |