

REVISION



DATE

-

19.11.21

A

29.11.21

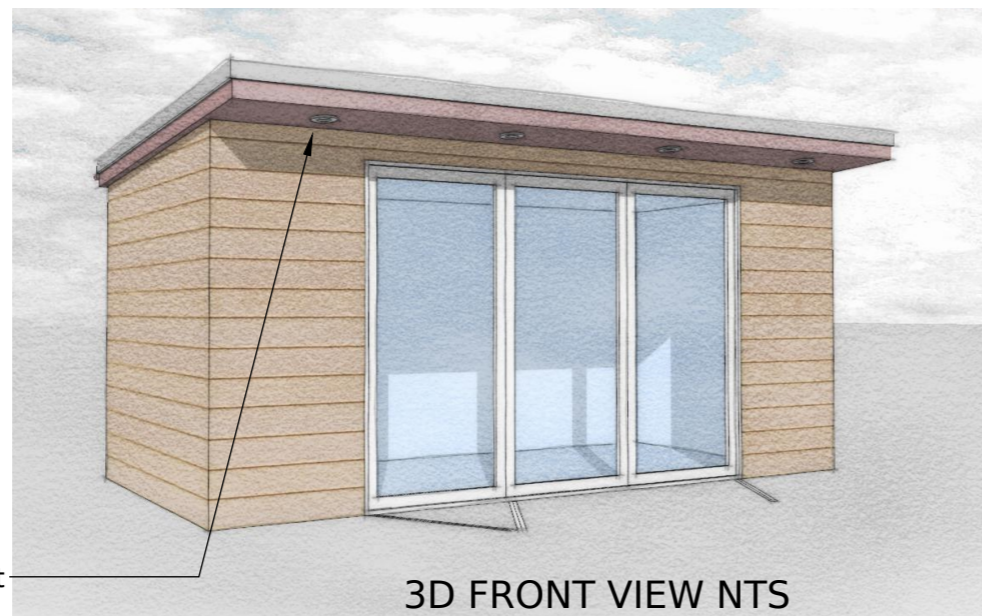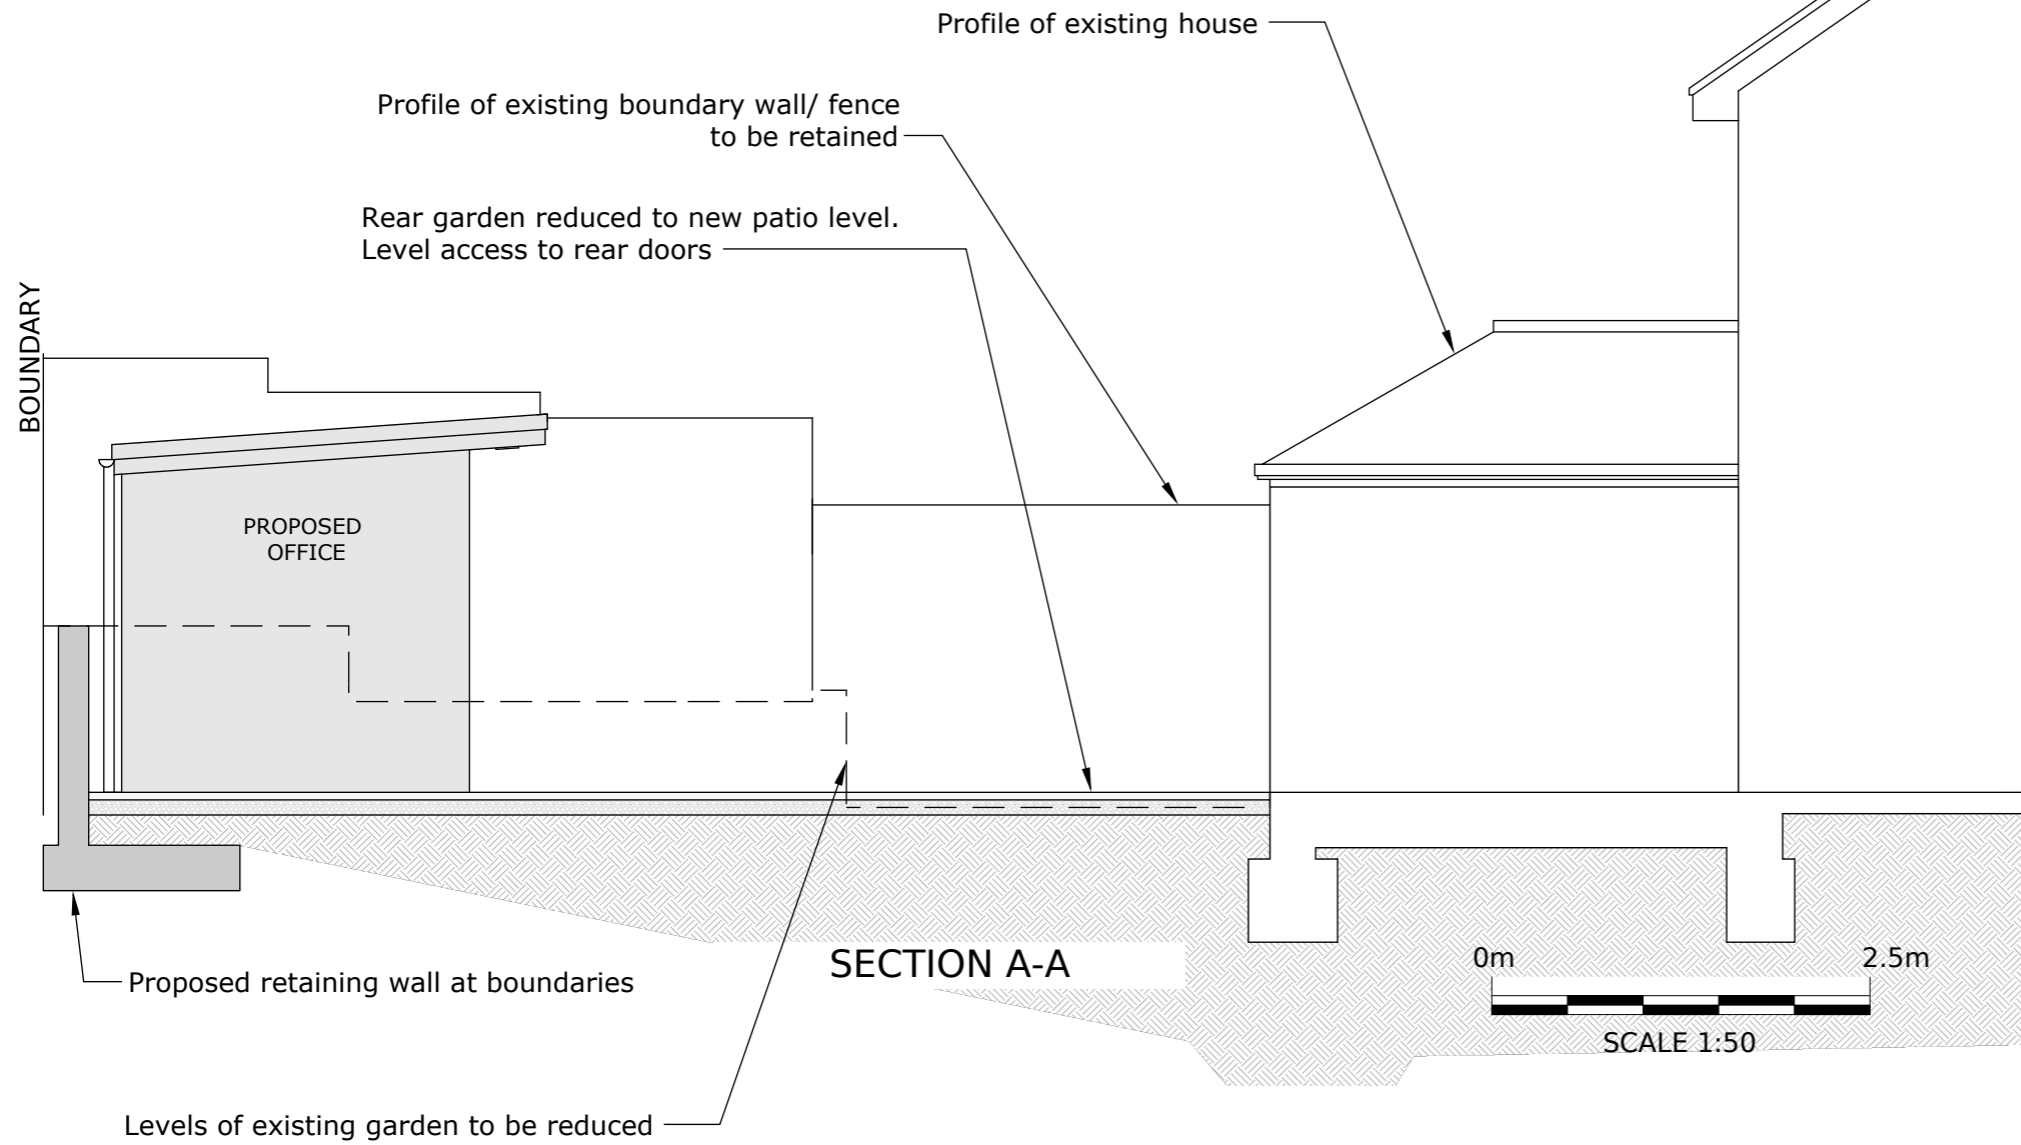

3D FRONT VIEW NTS



STEENE ASSOCIATES [ARCHITECTS] LTD

THE STUDIO*17 OAKRIDGE AVENUE * RADLETT *
ST ALBANS * HERTFORDSHIRE * WD7 8EW
TEL: 0844 936 0220 * FAX: 01923 663608

Email info@steeneassociates.co.uk

CLIENT

Mr & Mrs Morgan

PROJECT

6 KING CHARLES ROAD
SHENLEY, HERTS, WD7 9HZ

DRAWING

PROPOSED GARDEN STRUCTURE
SECTION AND ELEVATION

SCALE

1:50

@ A3

DATE

FEB' 21

DRAWN

GS

DWG No.

DB436-12

REVISION

A

CAD REF No.

Projects/DB436/Dwgs

© STEENE ASSOCIATES [ARCHITECTS] LTD