


REVISION

DATE

-

29.11.21

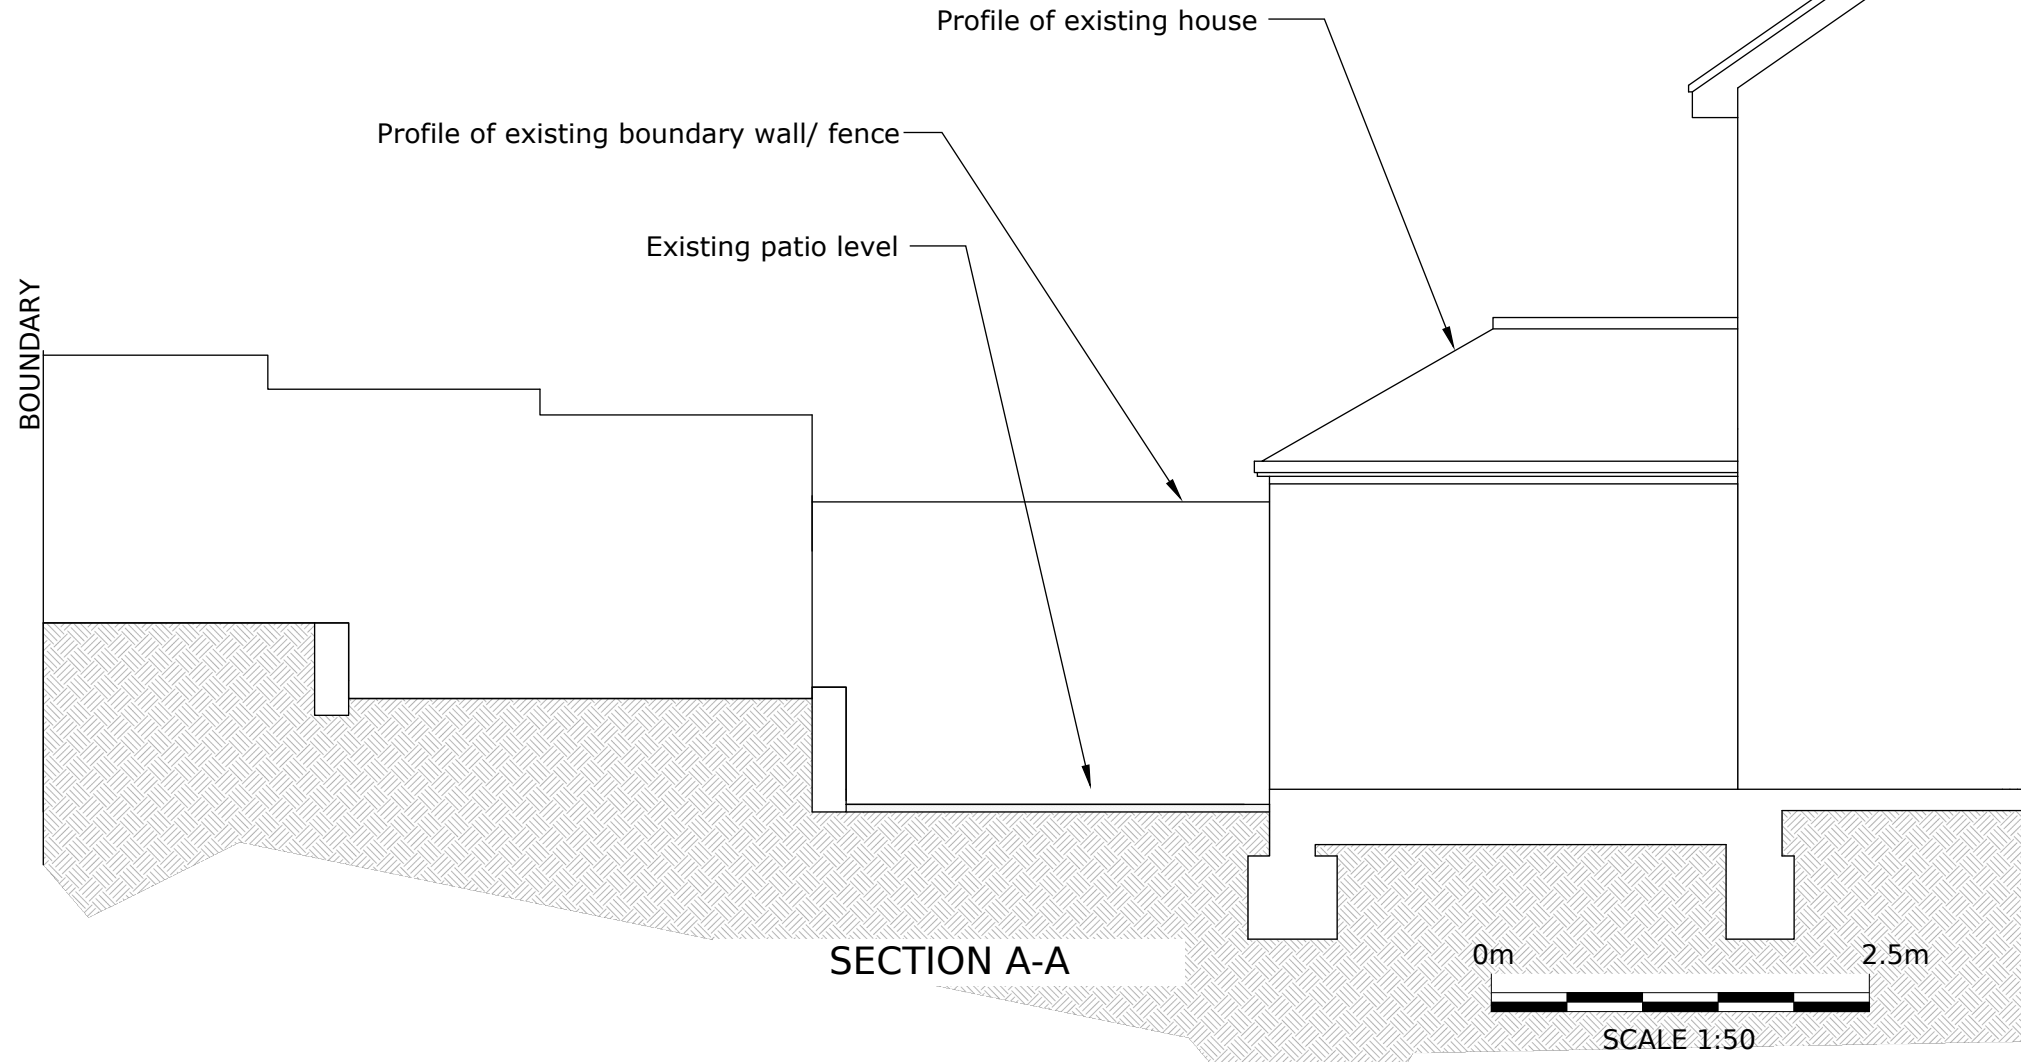

STEENE ASSOCIATES [ARCHITECTS] LTD

THE STUDIO*17 OAKRIDGE AVENUE * RADLETT *
ST ALBANS * HERTFORDSHIRE * WD7 8EW
TEL: 0844 936 0220 * FAX: 01923 663608

Email info@steeneassociates.co.uk

CLIENT

Mr & Mrs Morgan

PROJECT

6 KING CHARLES ROAD
SHENLEY, HERTS, WD7 9HZ

DRAWING

EXISTING GARDEN
SECTION

SCALE

1:50

@ A3

DATE

FEB' 21

DRAWN

GS

DWG No.

DB436-13

REVISION

-

CAD REF No.

Projects/DB436/Dwgs

© STEENE ASSOCIATES [ARCHITECTS] LTD