



# 01 Location Plan

Scale 1:1250 @ A4

SCALE 1:1250 in metres

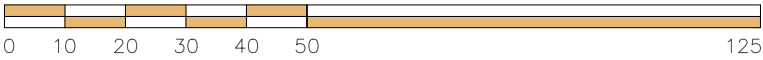

Rev:	Description:	Date:

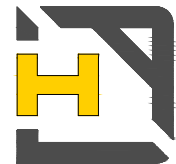

**HILTECH DESIGN**  
ARCHITECTURAL SERVICES  
Setting standards for others to follow

Project Status:  
**DESIGN/PL/BW**

Project Description:  
ALTS/EXTENSIONS TO HOUSE

Client:  
MR A LAUGHLIN

Site Address:  
2 FULLARTON CRESCENT TROON  
KA10 6LL

Dwg. Title:  
PHASE 2 – LOCATION PLAN

Dwg. No.:  
**HDA-084-003**

Scale:	Drawn by:	Date:	Revision:
SHOWN	R Hill	OCT 21	

Do not scale from this drawing  
Any discrepancies to be notified

All dimensions are to be site checked  
This drawing is copyright and the property of HDA

M : 07970 896 127  
E : info@hiltech-design.co.uk