

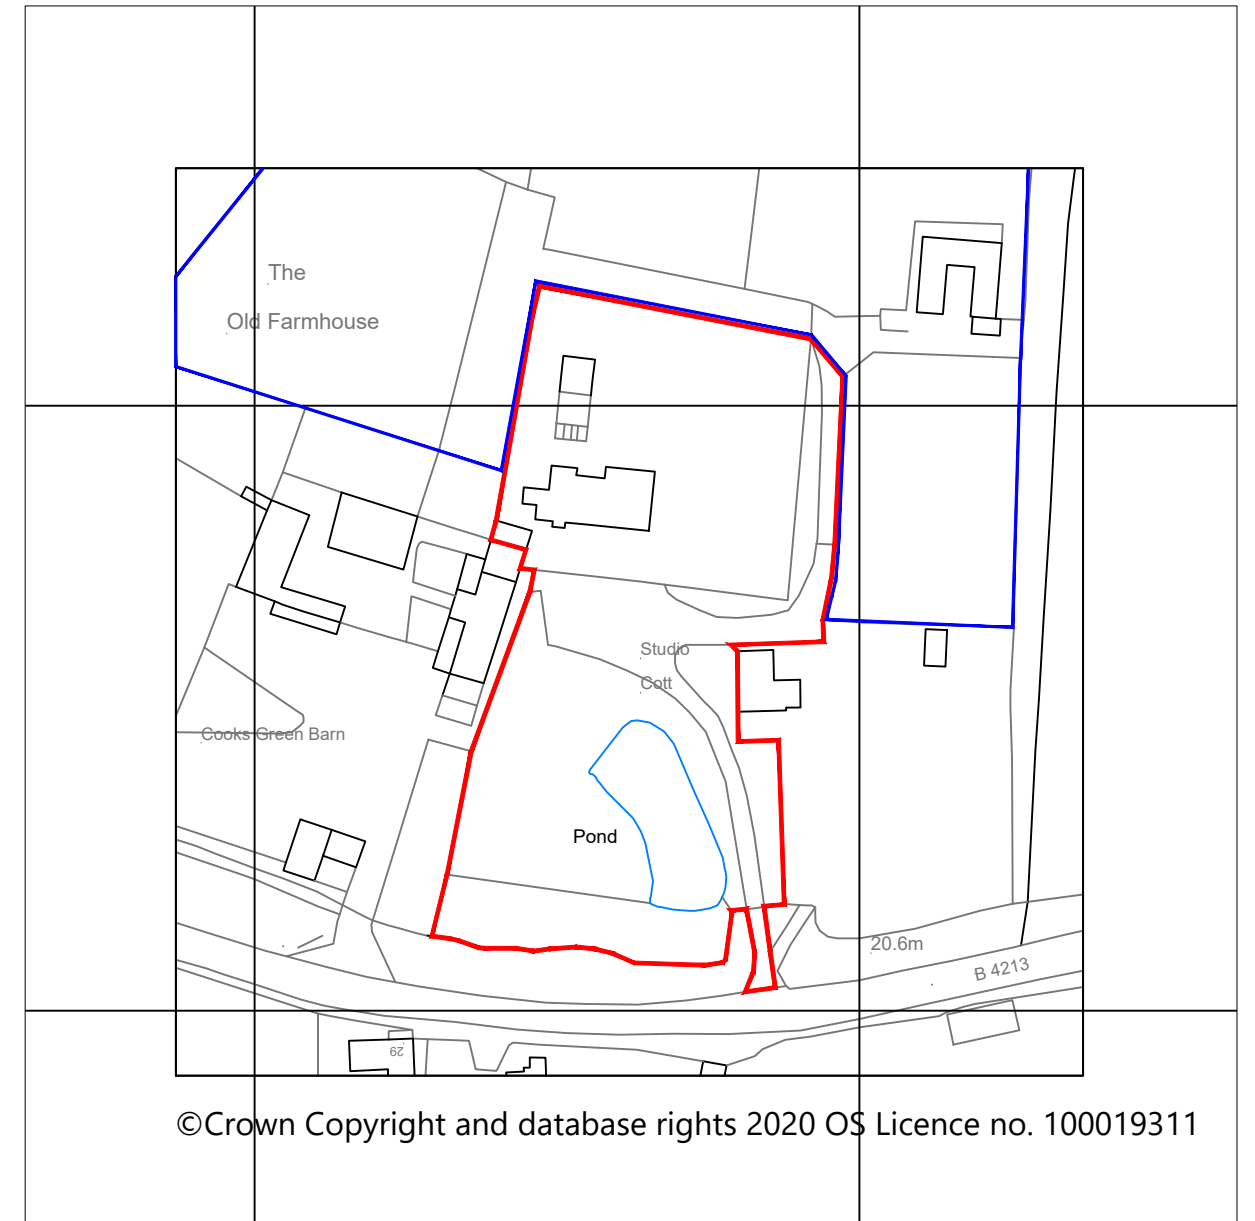


BLOCK PLAN 1:500

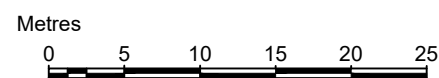

©Crown Copyright and database rights 2020 OS Licence no. 100019311

LOCATION PLAN 1:1250

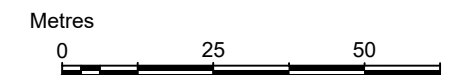

**PLANNING**

**OSBORNES** CHARTERED ARCHITECTS

The Balconies • Hanley Swan • Malvern • Worcestershire • WR8 0DN  
 T: 01684 311303 E: architecture@osbornesarchitects.com F: 01684311255 W: osbornesarchitects.com

CLIENT MS & MR LEVINE & MR MCGINN  
 PROJECT THE OLD FARMHOUSE - CIDER MILL  
 TITLE LOCATION & BLOCK PLAN  
 SCALE 1:1250 & 1:50 @ A3  
 DATE JAN 2021

DRAWN AML DRAWING NUMBER 20-115 - LOC1