



GENERAL NOTES

- 1. Do not scale from this print or use as a template.
- 2. All dimensions must be verified on site before any work is put in hand and any discrepancies must be reported to the Architect. Where any variations occur between small scale and detailed drawings, detail drawings should be worked from.
- 3. Copyright of this drawing is reserved by Osborne and is issued on condition that it is not copied or disclosed to any third party either wholly or in part without the consent of Osborne in writing.

Trees Indication only.

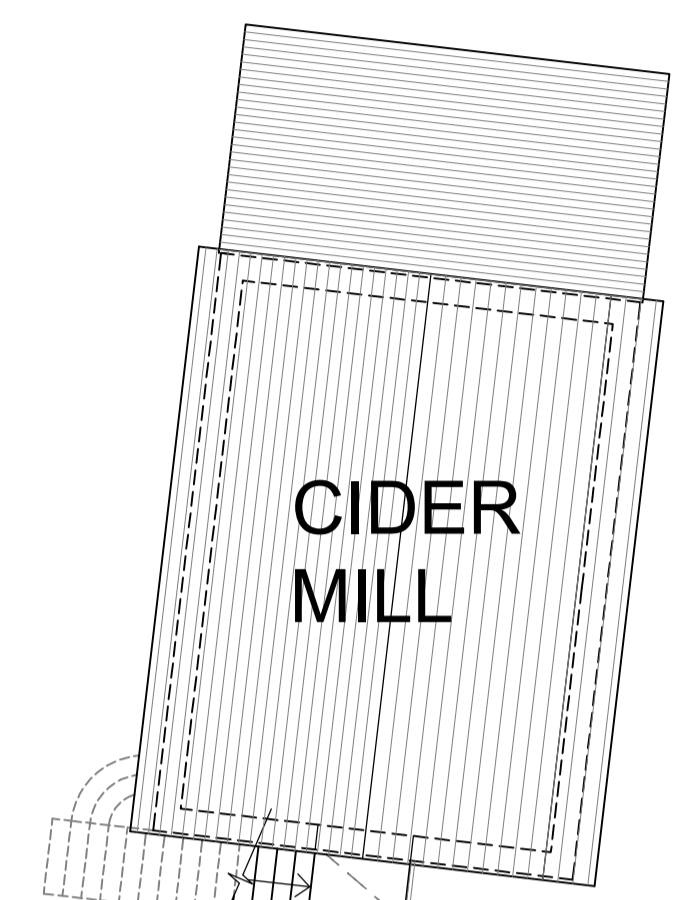

Overhead cable.

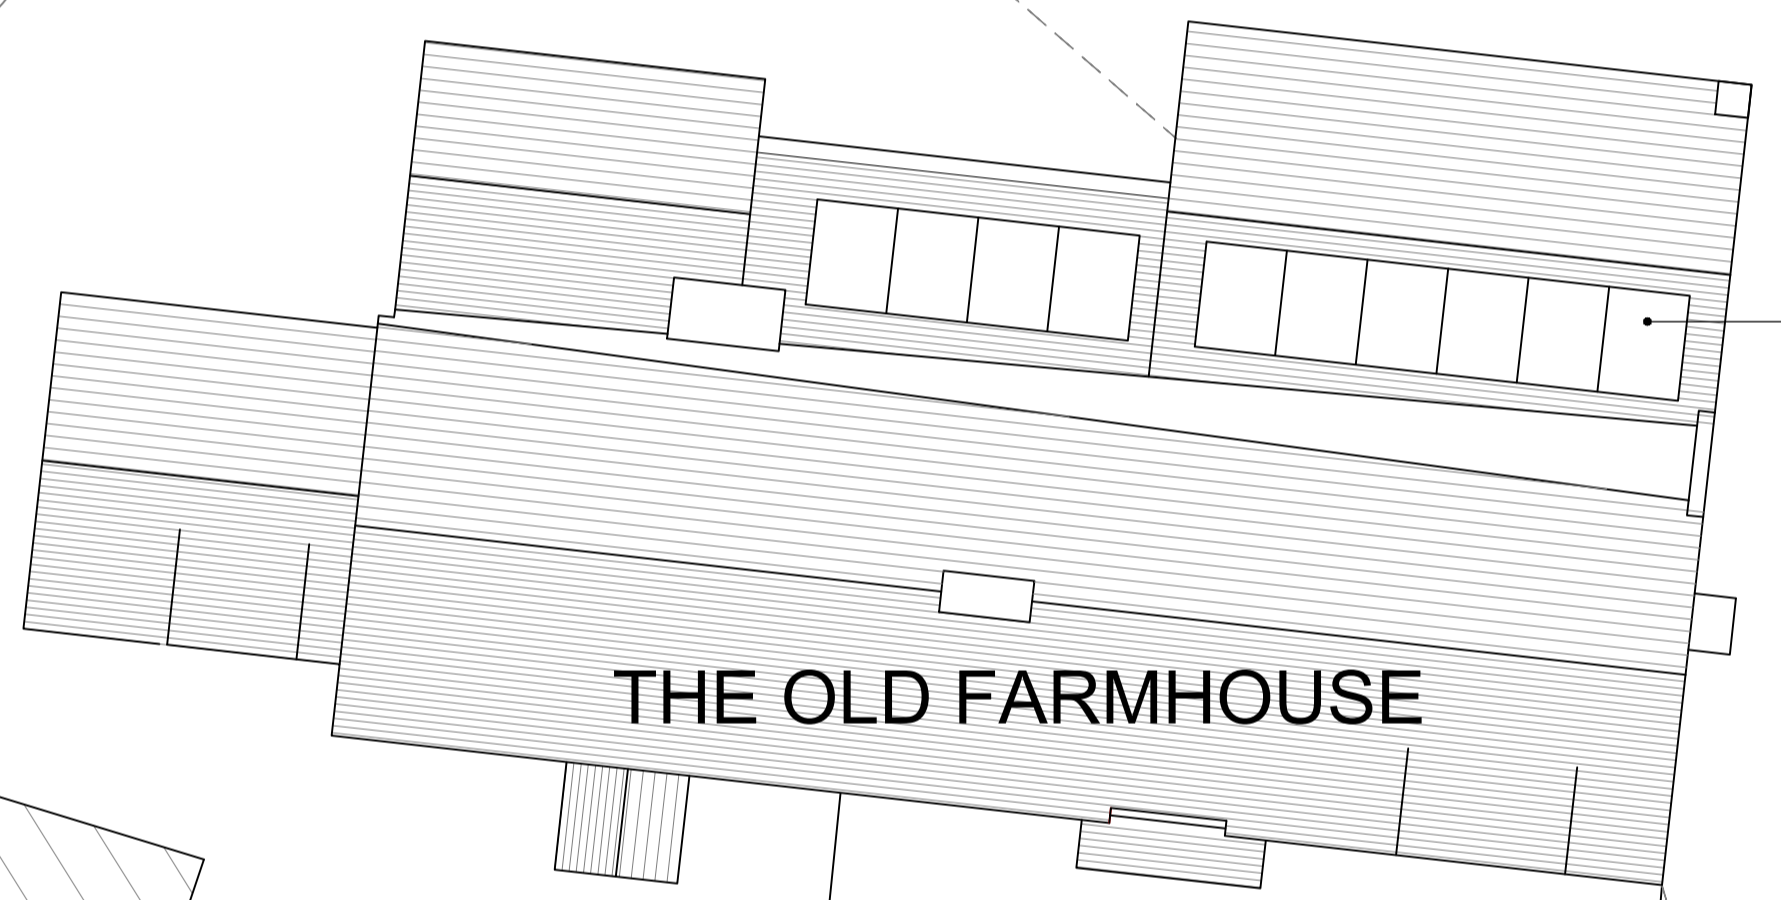


Proposed location of Solar Panels.

Overhead cable.

Trees Indication only.

Neighboring property boundary.

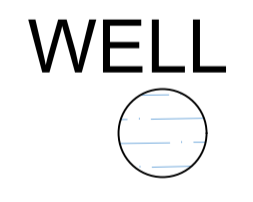

New Pedestrian access gate.

2no. EV fast charging points.

COOKS GREEN BARN



Neighboring property boundary.



PLANNING

OSBORNE CHARTERED ARCHITECTS
 The Balconies • Hanley Swan • Malvern • Worcestershire • WR8 0DN
 T: 01484 311202 E: osborne@osbornearchitects.com F: 01484311202 W: osbornearchitects.com
 CLIENT MS & MR LEVINE & MR MCGINN
 PROJECT THE OLD FARMHOUSE
 TITLE SOLAR PANELS & CHARGING POINTS
 SCALE 1:100 @ A1
 DATE AUG 2020
 DRAWN AML DRAWING NUMBER 20-115 - PV1