Concrete to be broken up and disposed of.-Allow for reducing ground level below by 100mm.

Inv 580 Blocked

Boiler

- 41 V -

Below ground Boiler supply route assumed.

Gully [] (approx location) -

Stone crazy paving to be lifted and disposed of. Allow for reducing ground level below by 100mm and move to pool location.-

Locate gas supply route to boiler and supply route to house before removing hardstanding from immediate area.____

Neighboring property boundary...

COOKS GREEN BARN

Storm water


Existing mature plants to be protected and

(Well

retained in position.

Internet broadband route - to be protected during the works.

Stone crazy paving to be lifted and disposed of. Allow for reducing ground level below by 150mm. N.B. See note on trial holes.

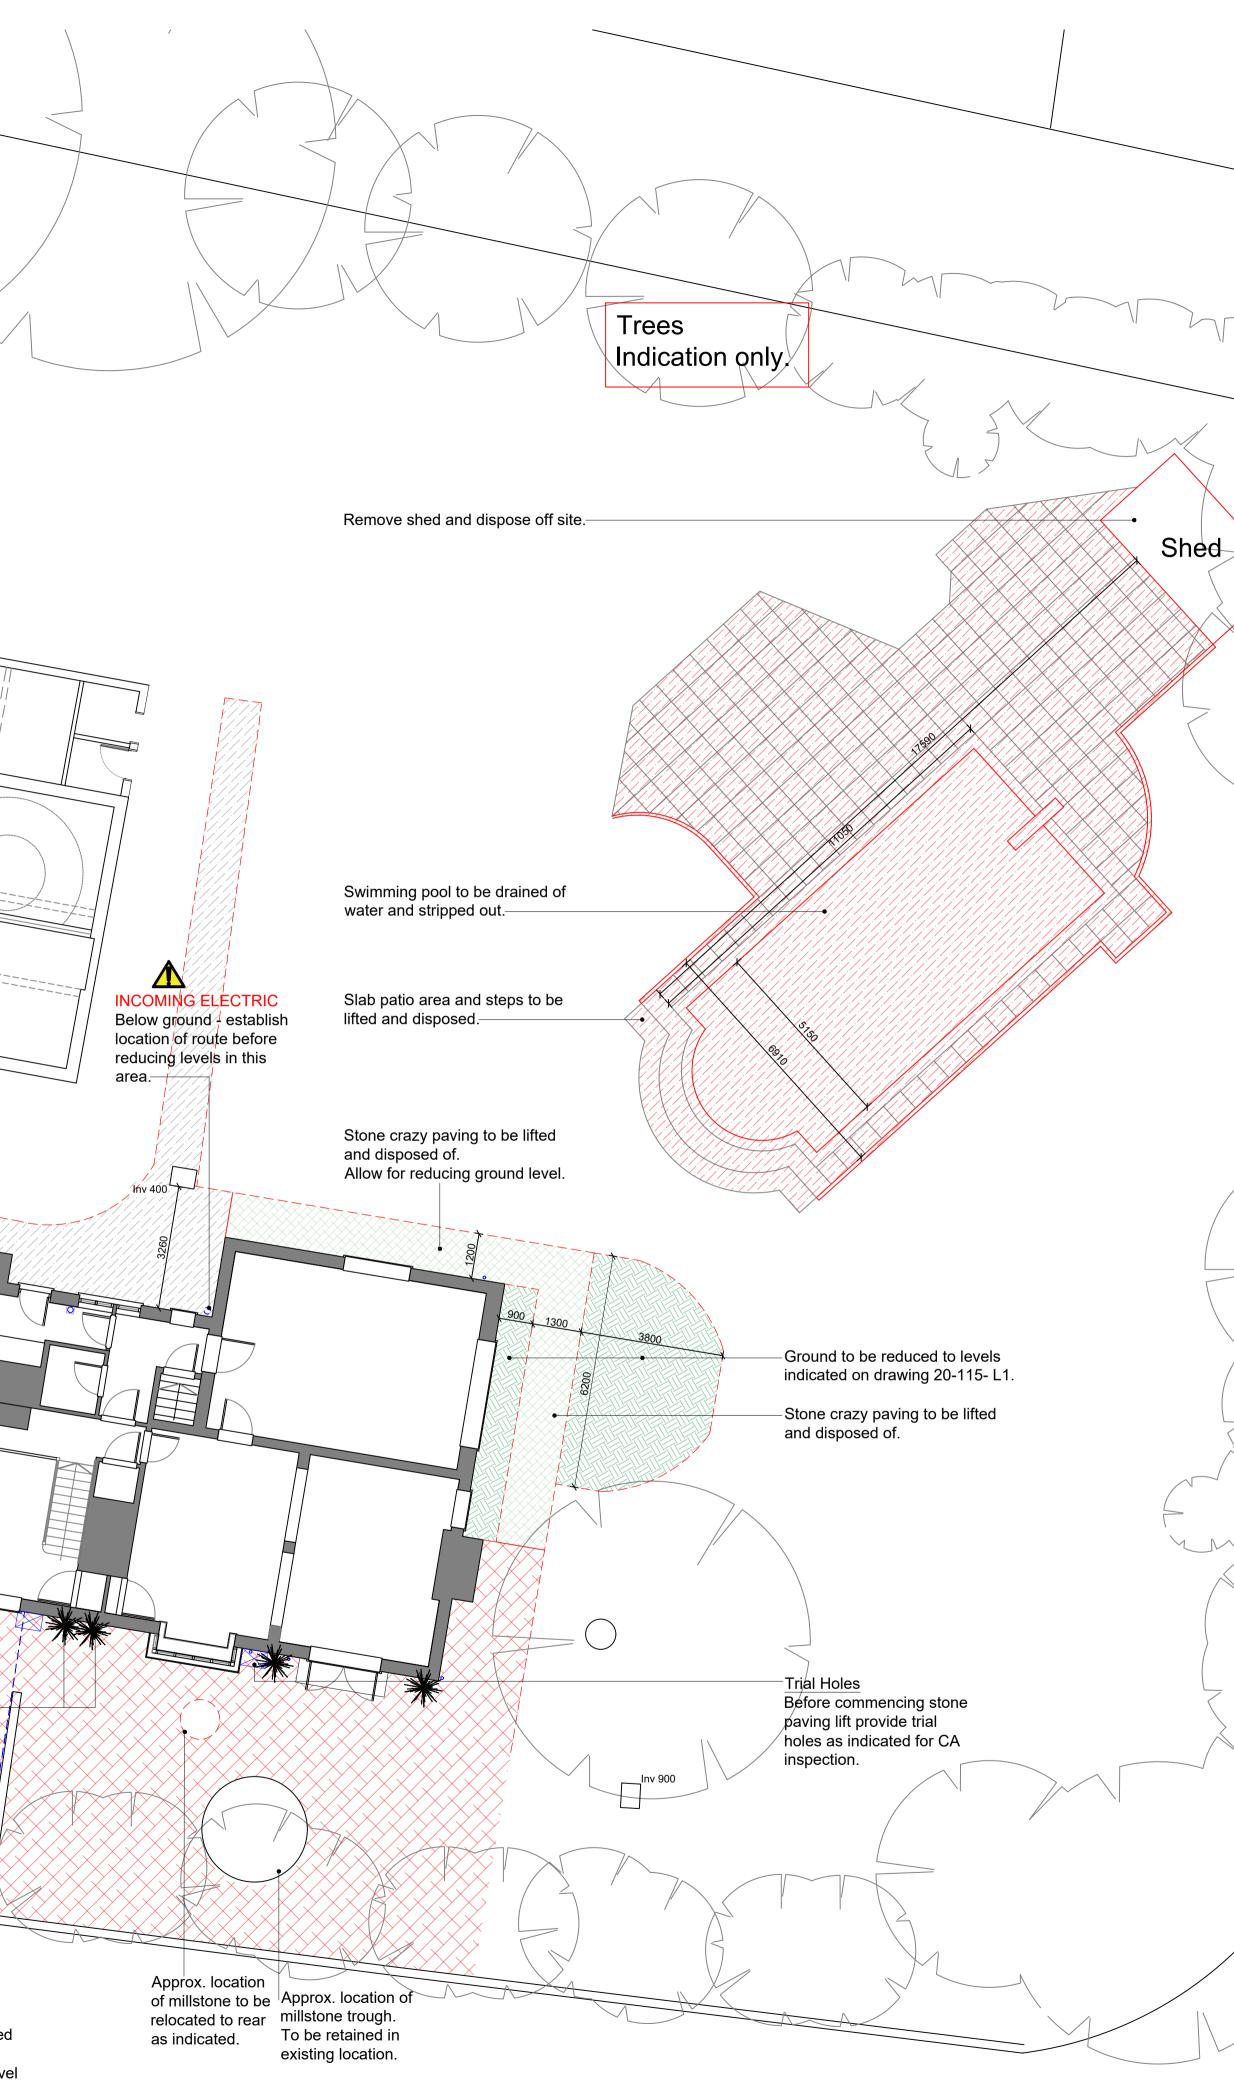

 \wedge

GENERAL NOTES

 Do not scale from this print or use as a template.
All dimensions must be verified on site before any work is put in hand and any discrepancies must be reported to the Architect. Where any variations occur between small scale and detailed drawings, detail drawings should be worked from. Copyright of this drawing is reserved by Osbornes and is issued on condition that it is not copied or disclosed to any third party either wholly or in part without the consent of Osbornes in writing.

PLANNING

OSBORNESCHARTEREDARCHITECTS The Balconies • Hanley Swan • Malvern • Worcestershire • WR8 0DN T: 01684 311303 E: architecture@osbornesarchitects.com F: 01684311255 W: osbornesarchitects.com CLIENT MS & MR LEVINE & MR MCGINN PROJECT THE OLD FARMHOUSE TITLE DEMOLITION - EXTERNAL WORKS

- SCALE 1:100 @ A1 DATE MARCH 2021

DRAWING NUMBER 20-115 - L DEM3 DRAWN AML