


THESE DRAWINGS AND DESIGNS ARE THE COPYRIGHT THEREOF AND THE PROPERTY OF MADGWICK & DOTTRIDGE AND MUST NOT BE COPIED OR RETAINED WITHOUT WRITTEN PERMISSION FROM MADGWICK & DOTTRIDGE.

PLANNING

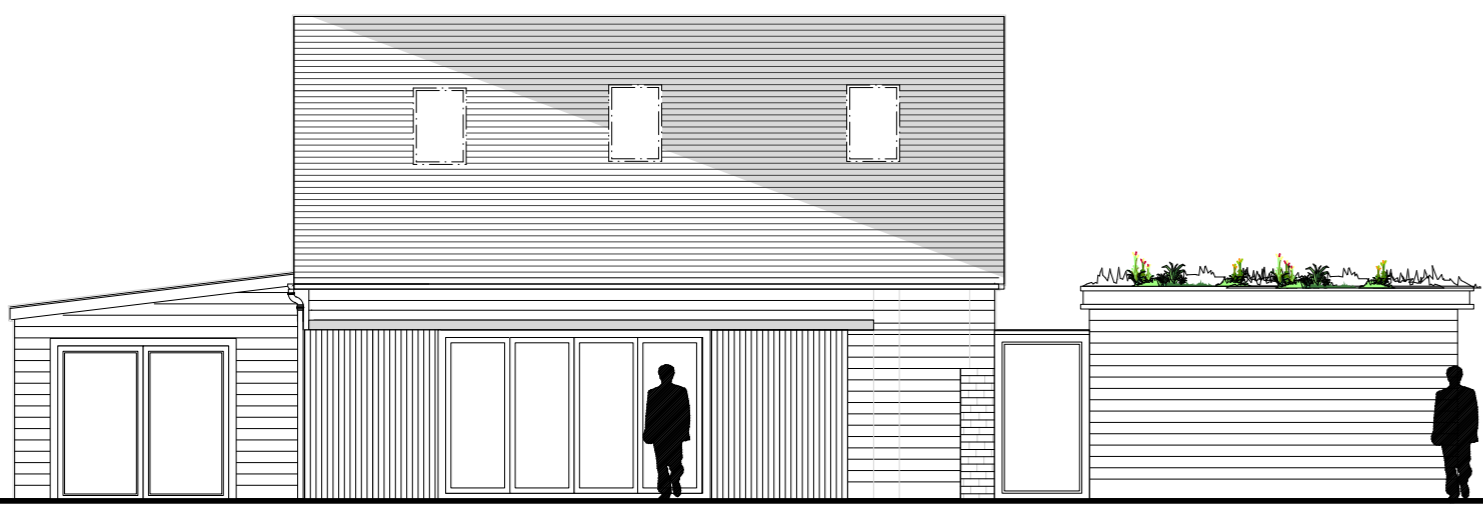


PROPOSED NORTH ELEVATION



PROPOSED SOUTH ELEVATION

OPAQUE GLASS

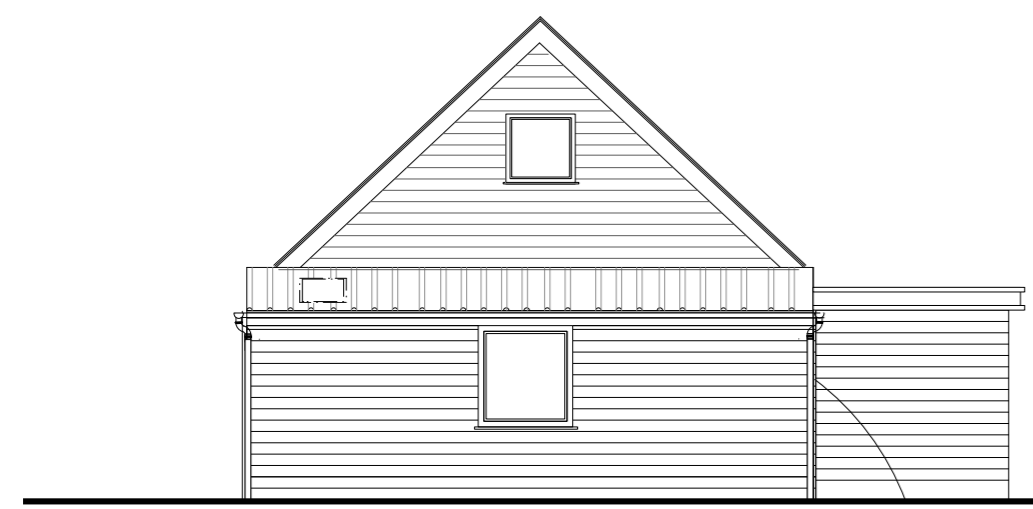


PROPOSED EAST ELEVATION




PROPOSED WEST ELEVATION


ALL TIMBER CLAD.
SLATE ROOF ON MAIN BARN AND GREEN ROOF ON THE EXTENSION.

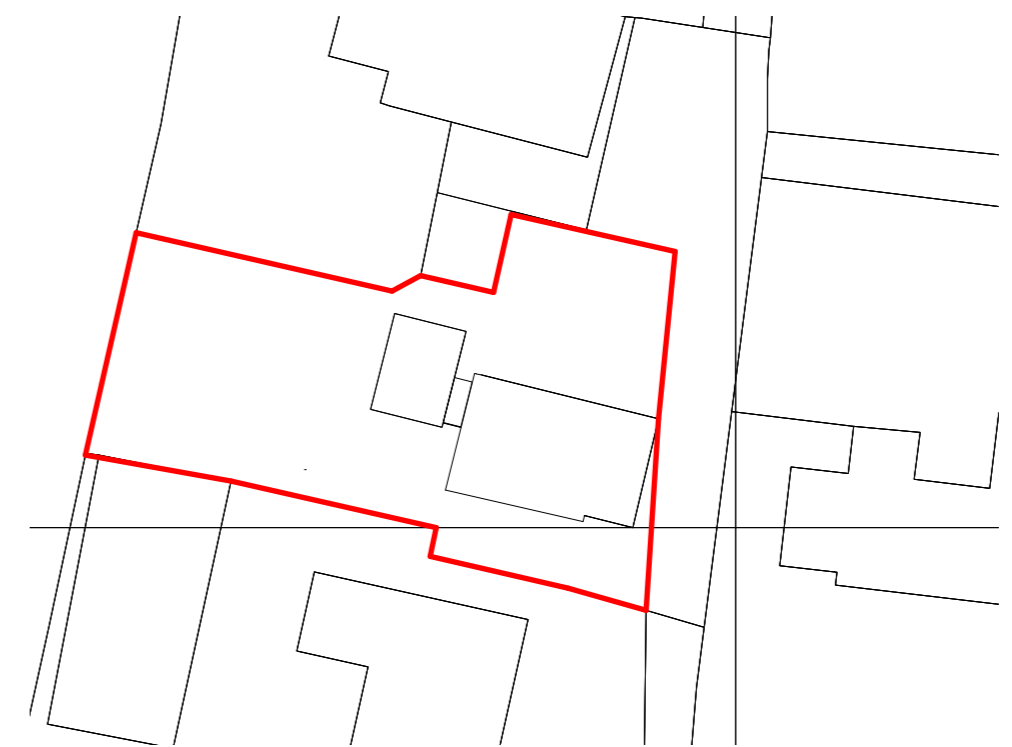

PROPOSED BLOCK PLAN @1:500

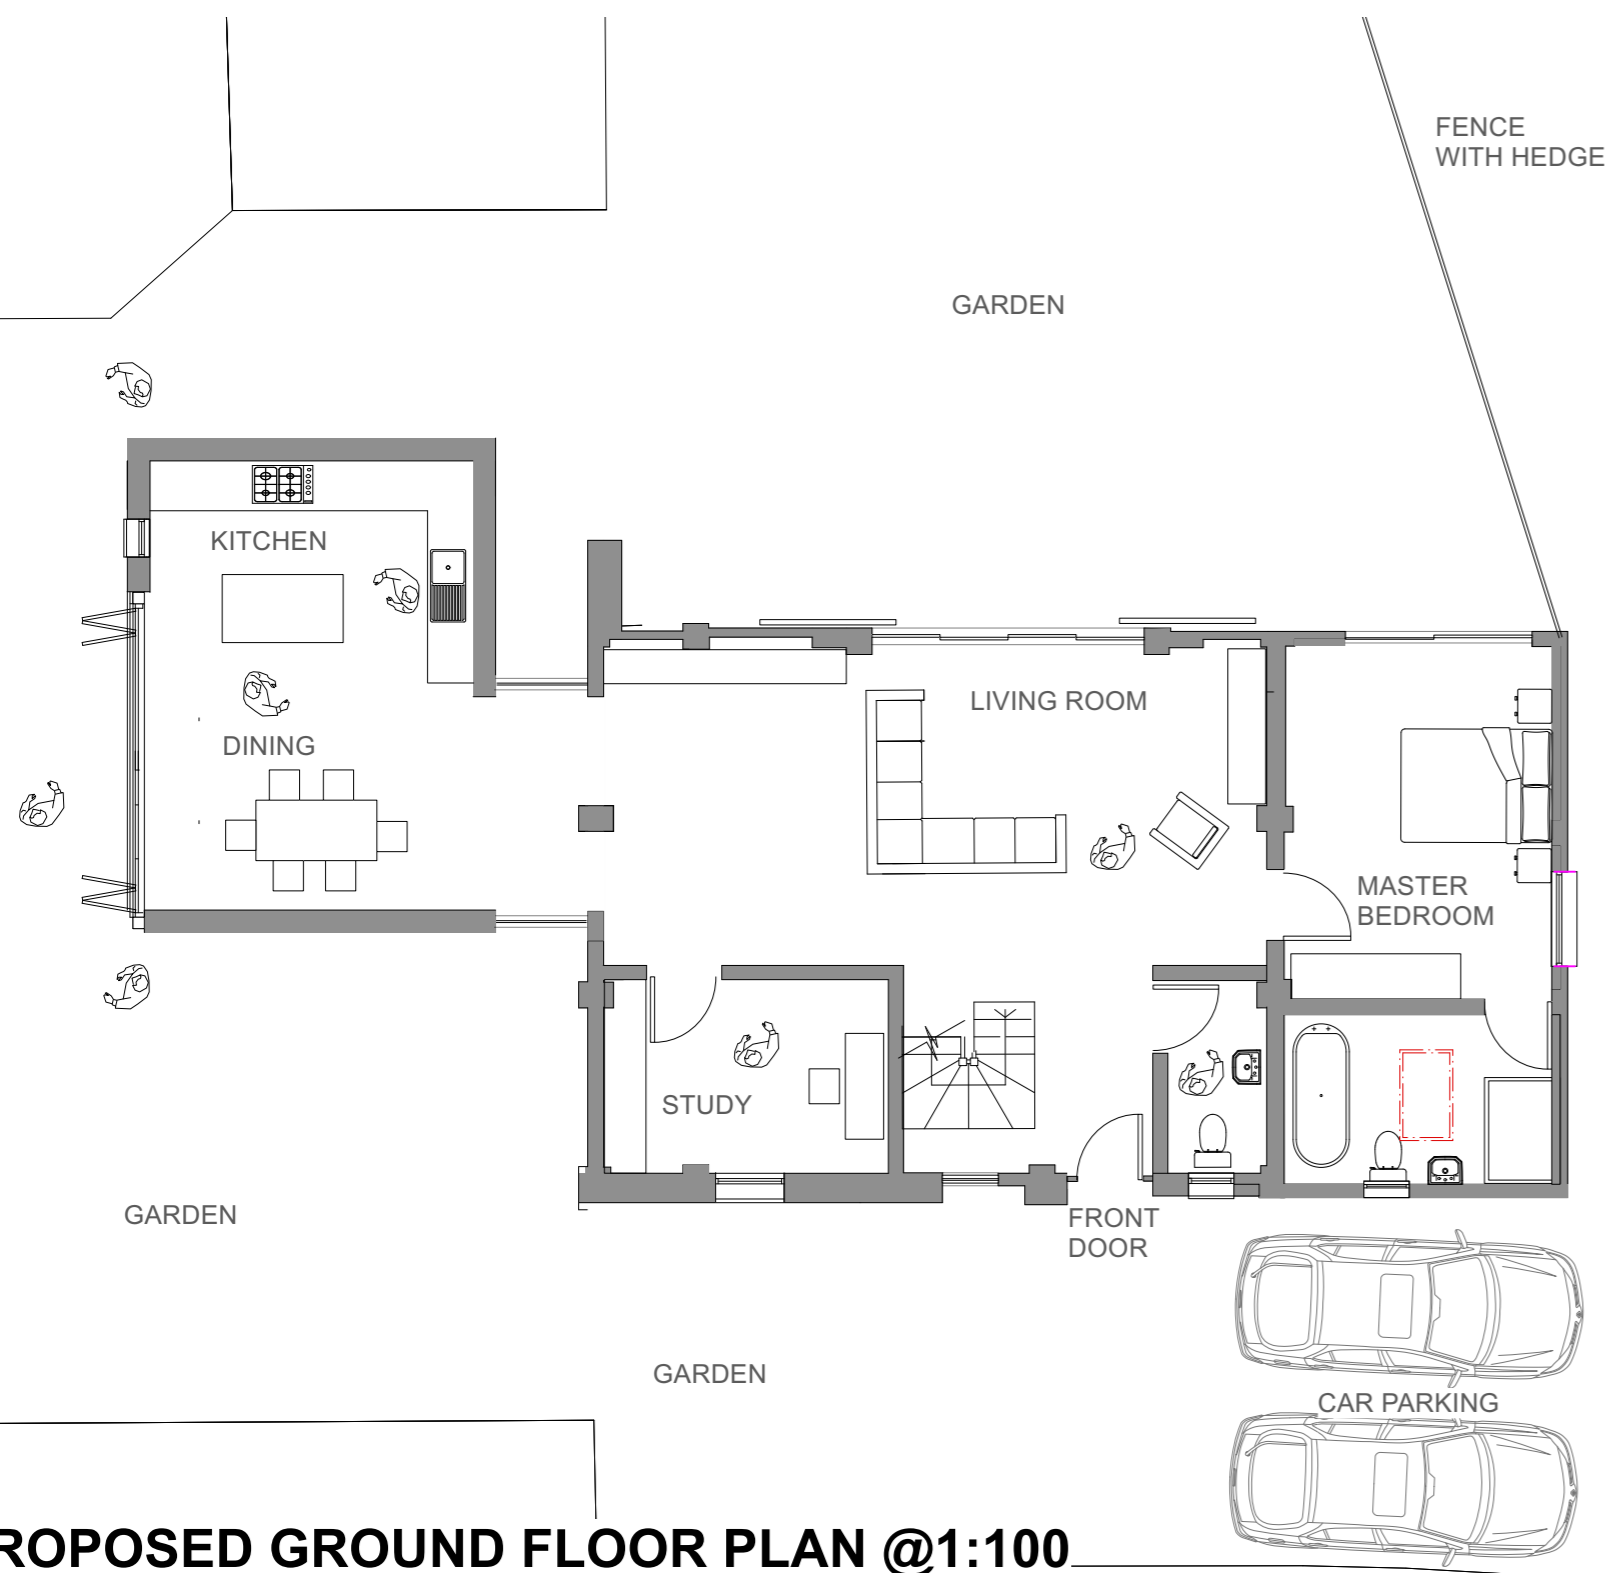

PROPOSED GROUND FLOOR PLAN @1:100

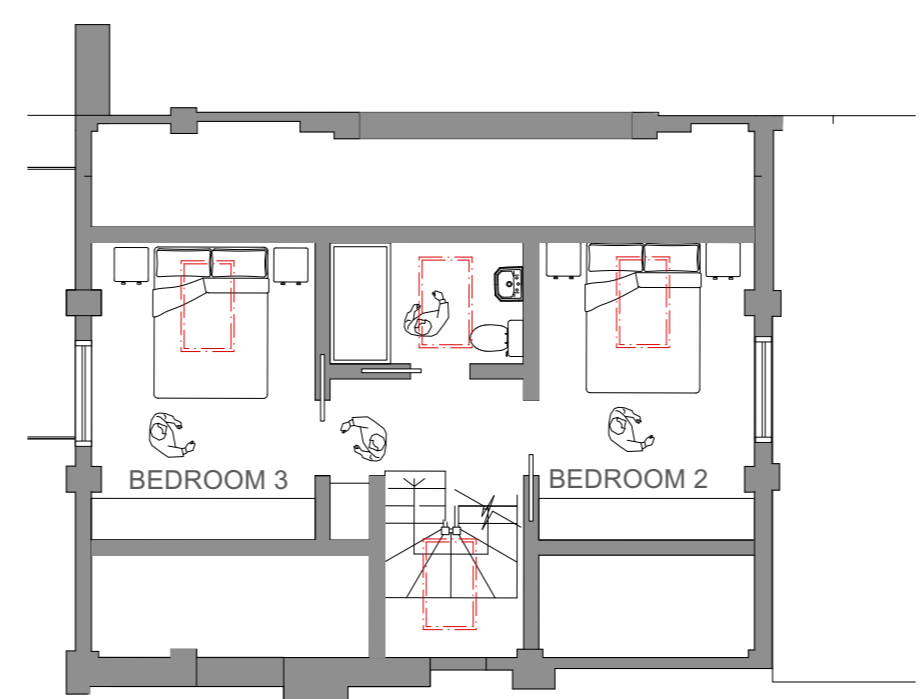


PROPOSED FIRST FLOOR PLAN @1:100



PROPOSED SITE PLAN @1:1250

Revisions

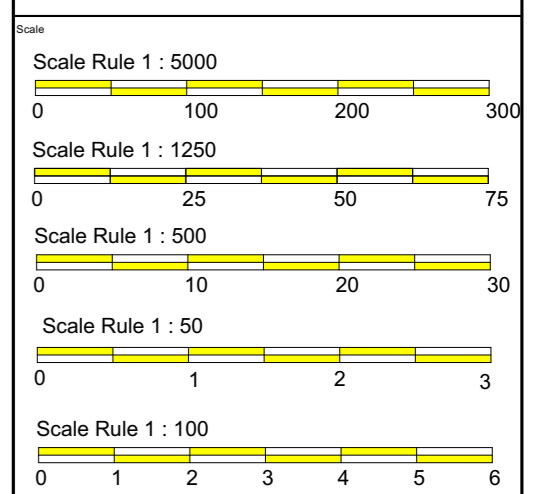

Proposed Plans/Elevations/ Site & Block Plan

Proposed 3 Bed Conversion

Baytree Barn
Oxford Lane
Halstead
TN14 7EF

Mrs H Pearman

Madgwick & Dottridge
Farm Office
Barden Dell Farm, Barden Road
Bidborough, Kent TN3 0LJ

scale	1:100	1:500	1:1250 @ A2
date	18.05.21	drawn	CDM
job no.	3321	drawn	02