


Mrs Fuller
Broomsmead Farm TNS 5PN.
18th November 2001
Ref: 201050/EXT5/04.

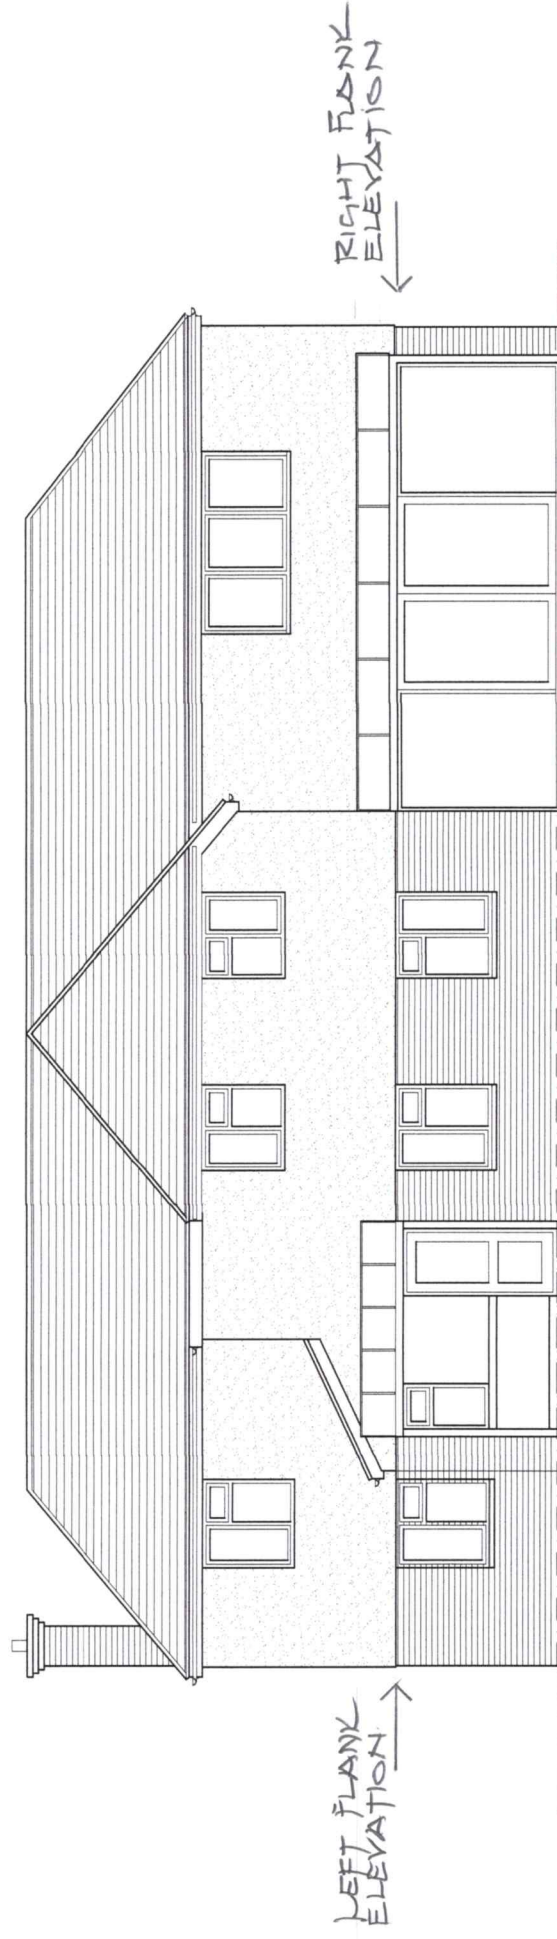

Rear Elevation
(Existing)

16/01/A4/04

